




RP-FR FIXED HEAD PAVING PEDESTALS

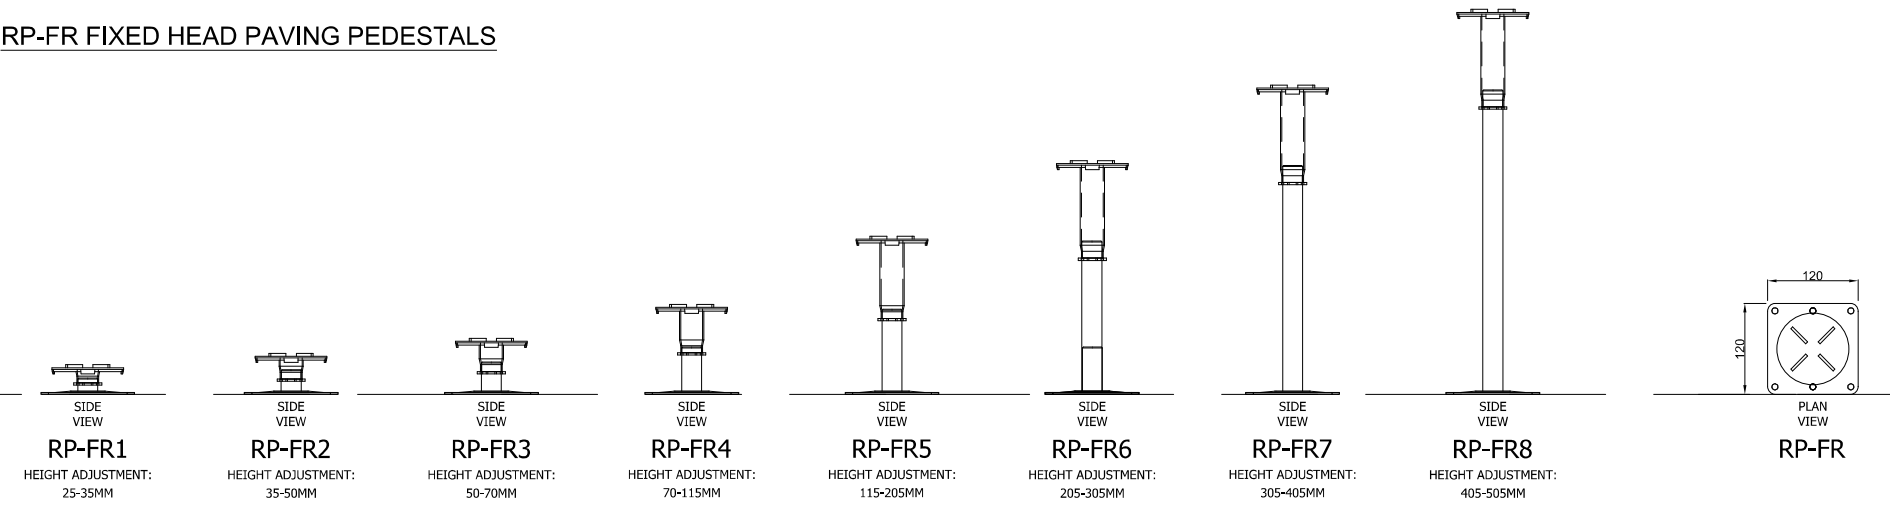


RPA-FR SELF LEVELLING PAVING PEDESTALS

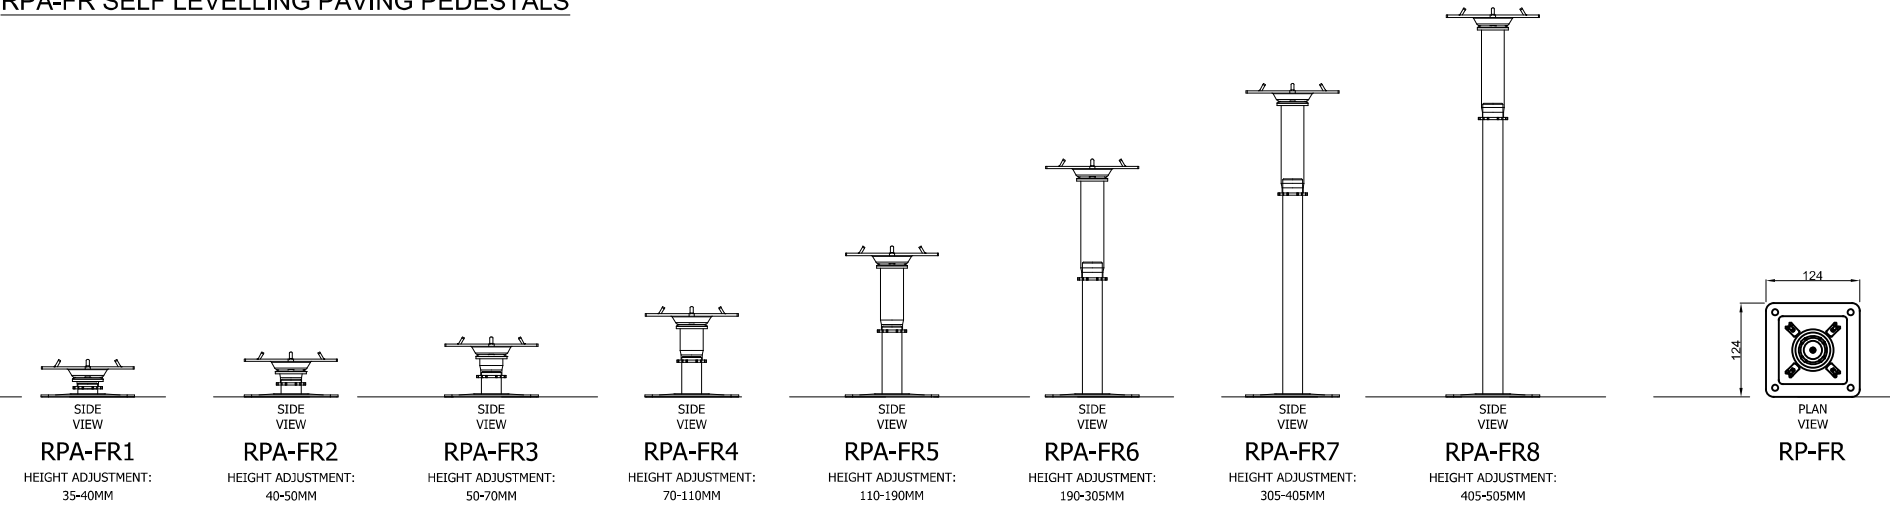

RPS-FR LOW-HEIGHT STACKABLE PAVING PEDESTALS

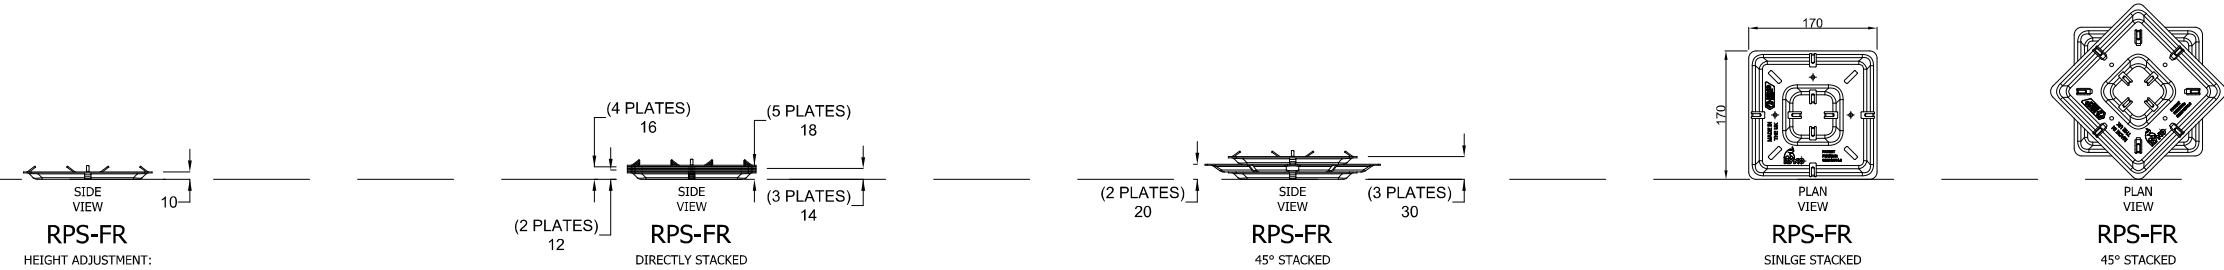

ACCESSORIES

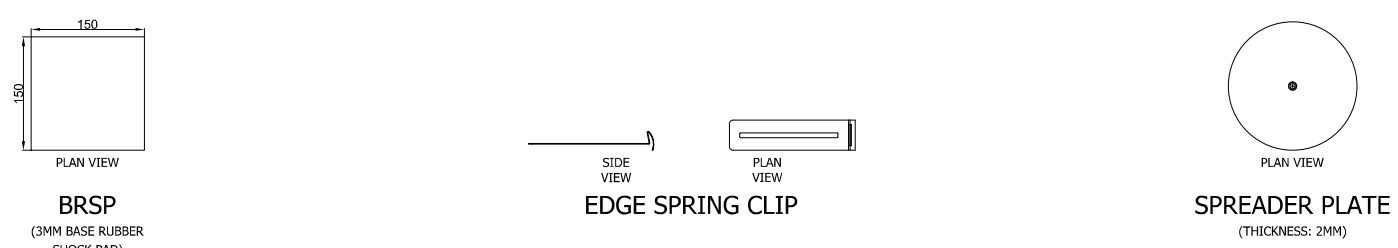

NOTES:

ALL DIMENSIONS IN MILLIMETRES UNLESS OTHERWISE SPECIFIED  
WARRANTY: 30 YEARS  
DESIGN LIFE: 60 YEARS



Ryno Ltd  
Castlepoint Way, Castlepoint  
Ellon, United Kingdom  
AB41 9RG  
0203 967 3500  
specification@rynogroup.co.uk  
www.rynogroup.co.uk

SYSTEM:

TERRASMART PEDESTAL

REF:



DRAWN BY:	REV	DATE
C DALRYMPLE	01	03.01.2024

SCALE 1:10 @ A3

Ryno Ltd. Registered in England. Reg. No: 09623250. Reg. Address: Europa House, Alford Road, Cranleigh, GU6 8NO  
© Copyright & design right Ryno Ltd. 2021. All rights reserved.