


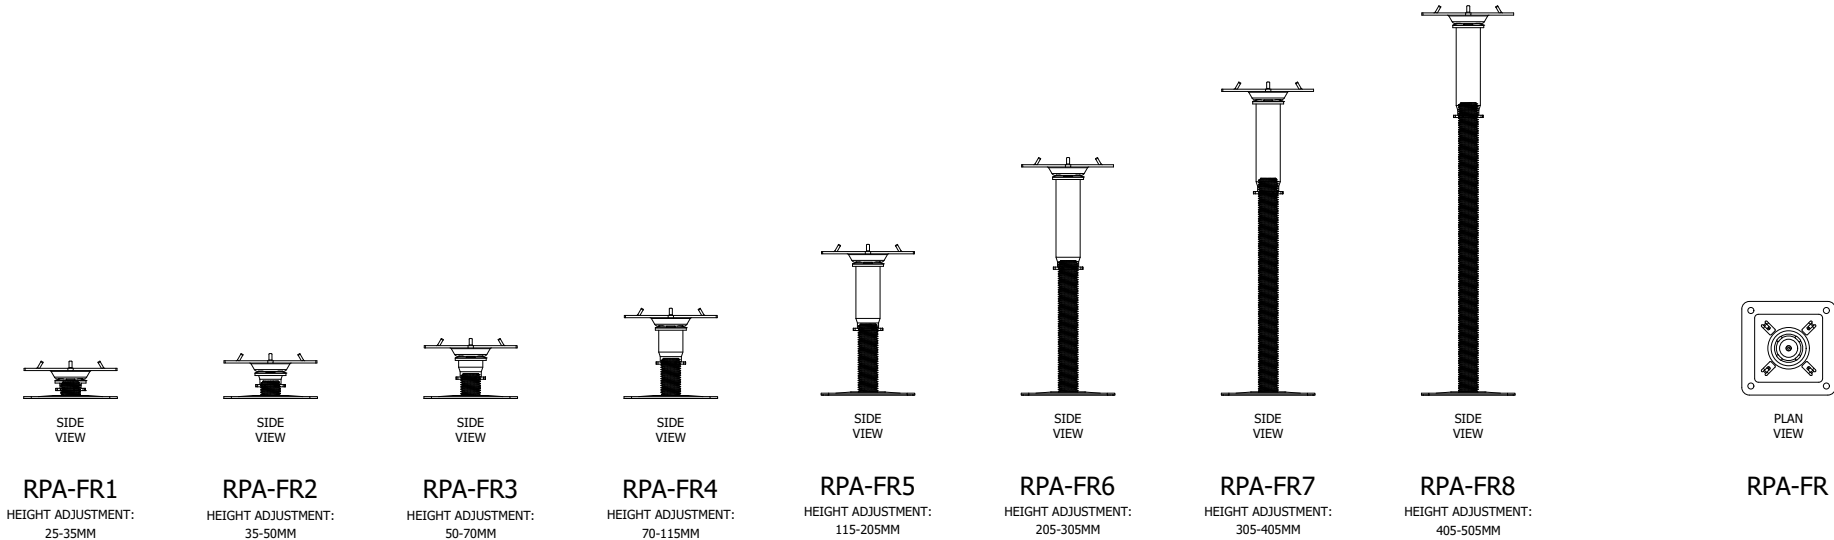

RPA-FR | NON-COMBUSTIBLE SELF-LEVELLING PAVING SUPPORT PEDESTAL



ACCESSORIES



NOTES:

ALL DIMENSIONS IN MILLIMETRES
UNLESS OTHERWISE SPECIFIED

DRAWING MAY NOT BE TO SCALE. IF YOU REQUIRE MANUFACTURER
INFORMATION PLEASE CONTACT RYNO.



RYNO LTD
CASTLEPOINT WAY, CASTLEPOINT
ELLON, UNITED KINGDOM
AB41 9RG
0203 967 3500
SPECIFICATION@RYNOSYSTEMS.COM
WWW.RYNOSYSTEMS.COM

SYSTEM:

TERRASMART®
PEDESTAL PAVING SYSTEM IGNO®


VARIANT:

SELF-LEVELLING


DRAWN:	CHECKED:	DATE:
LM	AW	01.07.2024
SCALE:	SIZE:	SHEET:
1:10	A3	1 OF 2

RYNO LTD. REGISTERED IN ENGLAND. REG. NO: 09623250. REG. ADDRESS:
EUROPA HOUSE, ALFORD ROAD, CRANLEIGH. GU6 8NO
© COPYRIGHT & DESIGN RIGHT RYNO LTD. 2021. ALL RIGHTS RESERVED.

RPA-FR | NON-COMBUSTIBLE SELF-LEVELLING PAVING SUPPORT PEDESTAL
SCALE 1:5

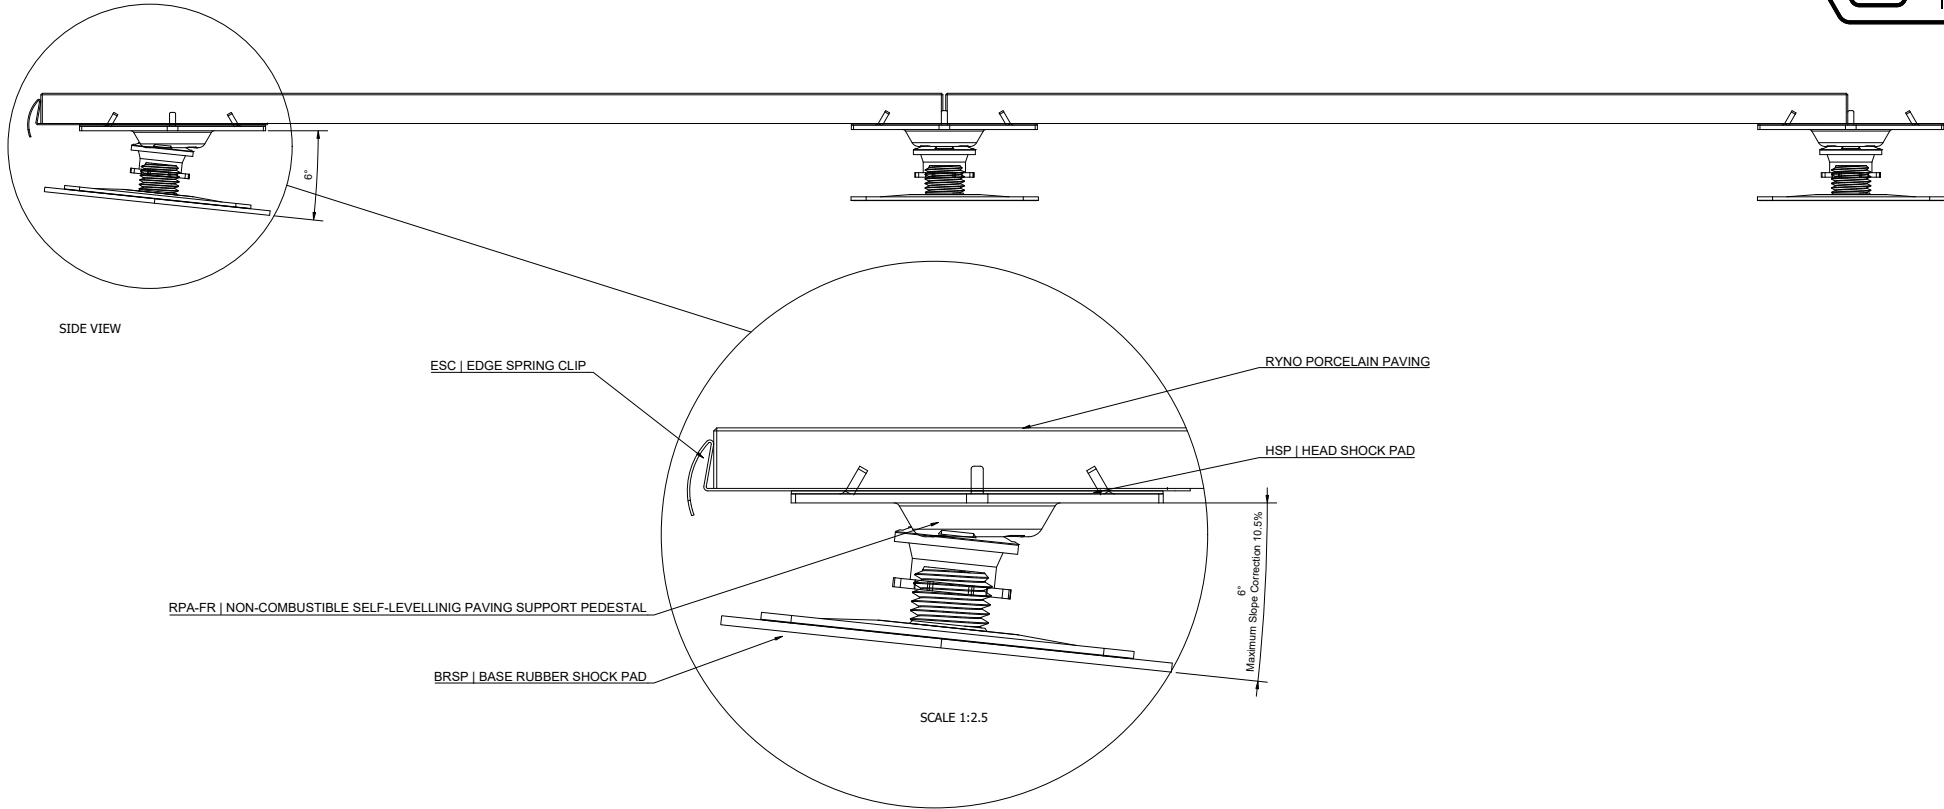

RPA-FR | NON-COMBUSTIBLE SELF-LEVELLING PAVING SUPPORT PEDESTAL
SCALE 1:10

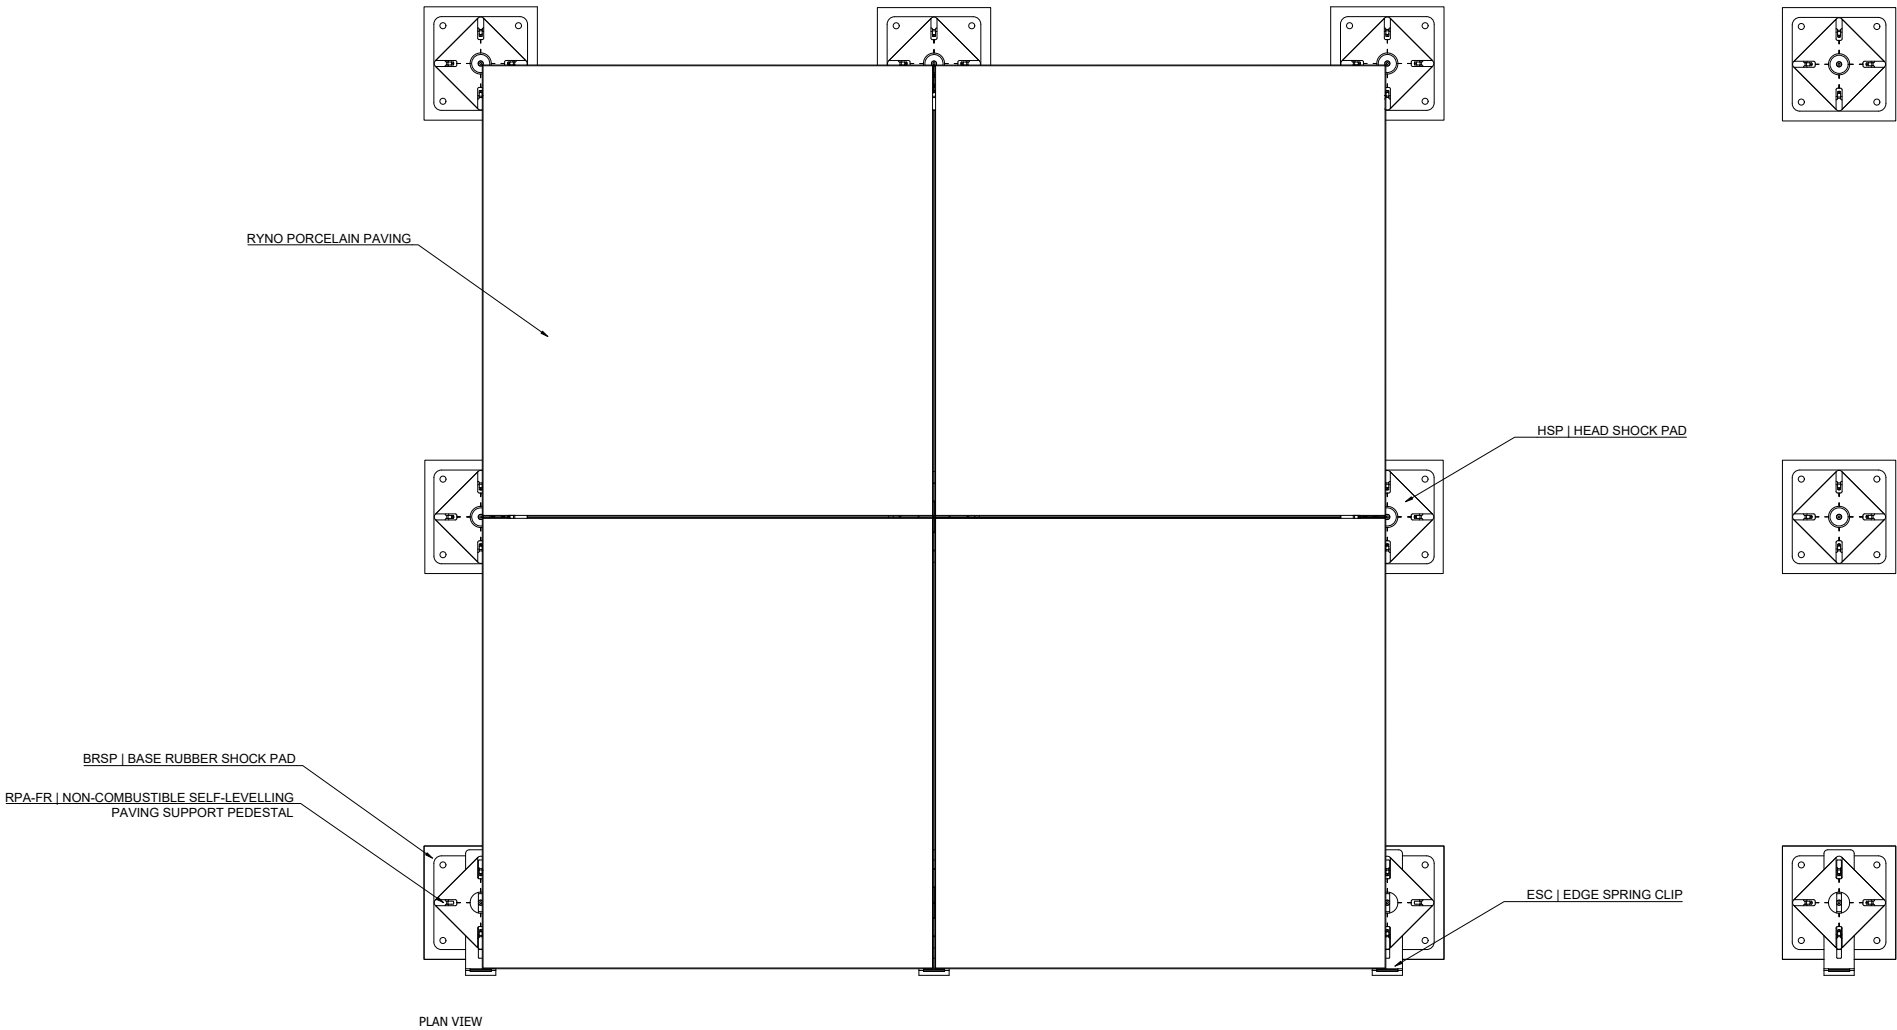

NOTES:
ALL DIMENSIONS IN MILLIMETRES
UNLESS OTHERWISE SPECIFIED

DRAWING MAY NOT BE TO SCALE. IF YOU REQUIRE MANUFACTURER
INFORMATION PLEASE CONTACT RYNO.



RYNO LTD
CASTLEPOINT WAY, CASTLEPOINT
ELLON, UNITED KINGDOM
AB41 9RG
0203 967 3500
SPECIFICATION@RYNOSYSTEMS.COM
WWW.RYNOSYSTEMS.COM

SYSTEM:
TERRASMART®
PEDESTAL PAVING SYSTEM IGNO®

VARIANT:
SELF-LEVELLING

DRAWN:	CHECKED:	DATE:
LM	AW	01.07.2024
SCALE:	SIZE:	SHEET:
SPECIFIED	A3	2 OF 2

RYNO LTD. REGISTERED IN ENGLAND. REG. NO: 09623250. REG. ADDRESS:
EUROPA HOUSE, ALFORD ROAD, CRANLEIGH, GU6 8NO
© COPYRIGHT & DESIGN RIGHT RYNO LTD. 2021. ALL RIGHTS RESERVED.