



ADC JOIST SUPPORT CLEAT
SCALE 1:10

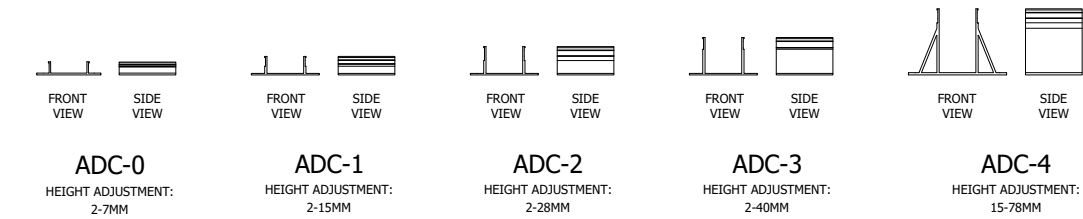

NOTES:


ALL DIMENSIONS IN MILLIMETRES
UNLESS OTHERWISE SPECIFIED

RD-FR NON-COMBUSTIBLE ADJUSTABLE JOIST SUPPORT PEDESTAL
SCALE 1:10

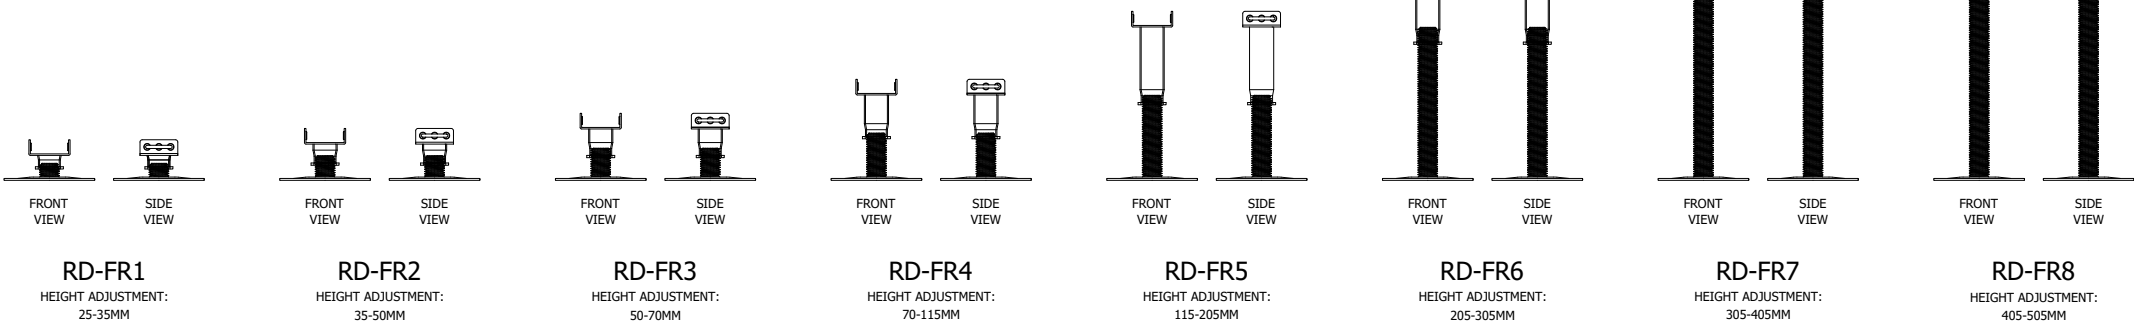

DRAWING MAY NOT BE TO SCALE. IF YOU REQUIRE MANUFACTURER
INFORMATION PLEASE CONTACT RYNO.

DS ALUMINIUM JOISTS
SCALE 1:10

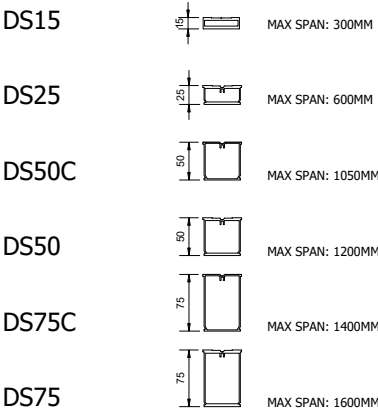

ACCESSORIES
SCALE 1:10

PSB-WU | PAVING END STOP BRACKET
WIND UPLIFT RESTRAINT

PSB-WU | PAVING SIDE STOP BRACKET
WIND UPLIFT RESTRAINT

PSR | RAIL PAVING CROSS SPACER

PSR | RAIL PAVING T SPACER

PSR | RAIL PAVING STRAIGHT SPACER

RVF-WU | RAIL WIND UPLIFT
RESTRAINT VISUAL FIXING


SIDE VIEW

FRONT VIEW

PLAN VIEW



RST ALUMINIUM PAVING SUPPORT RAIL
SCALE 1:10

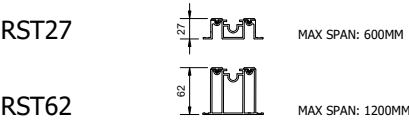

FIXINGS
SCALE 1:5

CSK | 19mm CSK-HEAD SCREW

PHS | 13mm PAN-HEAD SCREW



OTHER
SCALE 1:10

BRSP | 3mm BASE RUBBER SHOCK PAD

RD - FR | NON-COMBUSTIBLE ADJUSTABLE
JOIST SUPPORT PEDESTAL

ADC | JOIST SUPPORT CLEAT



PLAN VIEW



PLAN VIEW



PLAN VIEW

SYSTEM:

TERRASMART® RAIL
PAVING SYSTEM IGNO®

VARIANT:

VISUAL WIND UPLIFT RESTRAINT
LATTICE FRAME

DRAWN:	CHECKED:	DATE:
LM	-	02.07.2024
SCALE:	SIZE:	SHEET:
SPECIFIED	A3	1 OF 2


RYNO LTD. REGISTERED IN ENGLAND. REG. NO: 09623250. REG. ADDRESS:
EUROPA HOUSE, ALFORD ROAD, CRANLEIGH, GU6 8NO
© COPYRIGHT & DESIGN RIGHT RYNO LTD. 2021. ALL RIGHTS RESERVED.

TERRASMART RAIL PAVING SYSTEM IGNO VISUAL WIND UPLIFT RESTRAINT
SCALE 1:4



NOTES:

ALL DIMENSIONS IN MILLIMETRES
UNLESS OTHERWISE SPECIFIED

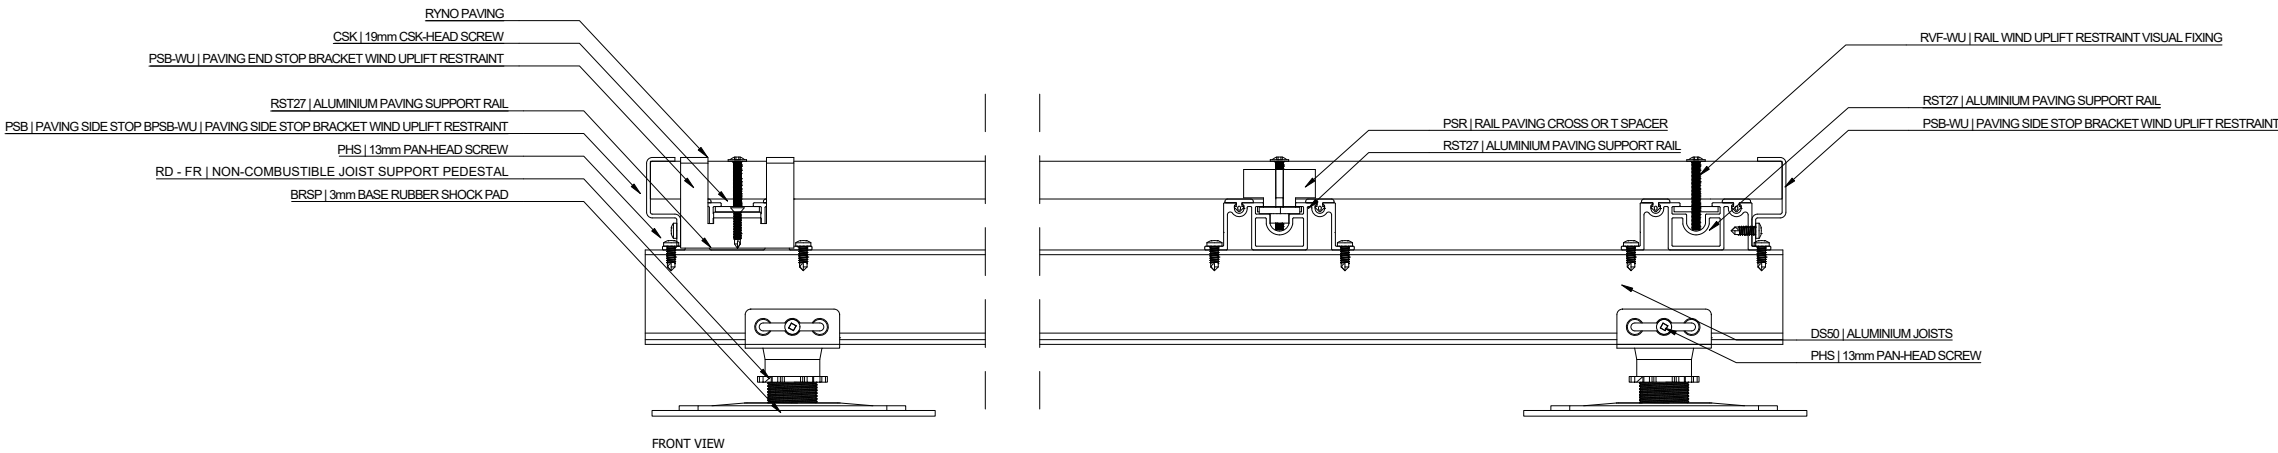


DRAWING MAY NOT BE TO SCALE. IF YOU REQUIRE MANUFACTURER
INFORMATION PLEASE CONTACT RYNO.

TERRASMART RAIL PAVING SYSTEM IGNO VISUAL WIND UPLIFT RESTRAINT
SCALE 1:4



RYNO LTD
CASTLEPOINT WAY, CASTLEPOINT
ELLON, UNITED KINGDOM
AB41 9RG
0203 967 3500
SPECIFICATION@RYNOSYSTEMS.COM
WWW.RYNOSYSTEMS.COM

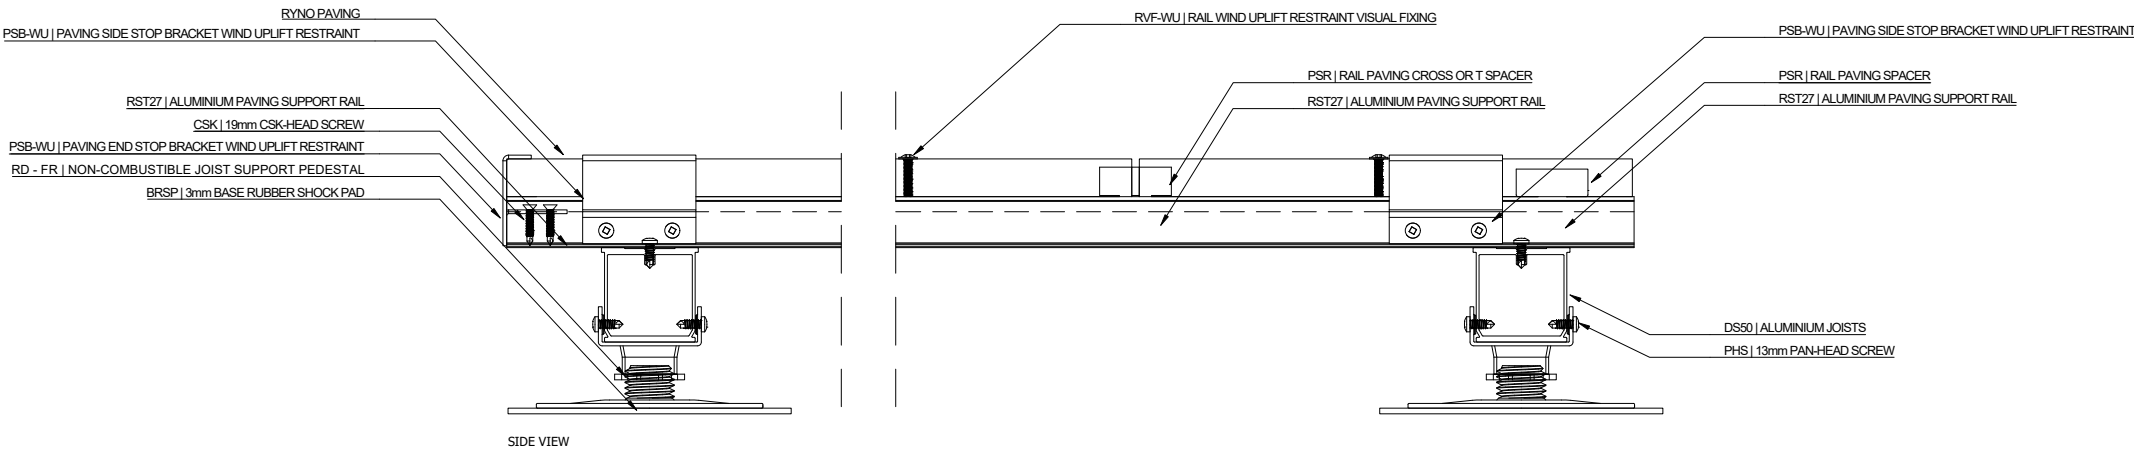

SYSTEM:

TERRASMART® RAIL
PAVING SYSTEM IGNO®

VARIANT:

VISUAL WIND UPLIFT RESTRAINT
LATTICE FRAME

DRAWN:	CHECKED:	DATE:
LM	-	02.07.2024
SCALE:	SIZE:	SHEET:
SPECIFIED	A3	2 OF 2

RYNO LTD. REGISTERED IN ENGLAND. REG. NO: 09623250. REG. ADDRESS:
EUROPA HOUSE, ALFORD ROAD, CRANLEIGH, GU6 8NO
© COPYRIGHT & DESIGN RIGHT RYNO LTD. 2021. ALL RIGHTS RESERVED.