


RPF-1  
HEIGHT ADJUSTMENT:  
22-35MM

RPF-2  
HEIGHT ADJUSTMENT:  
35-55MM

RPF-3  
HEIGHT ADJUSTMENT:  
55-95MM

RPF-4  
HEIGHT ADJUSTMENT:  
95-165MM

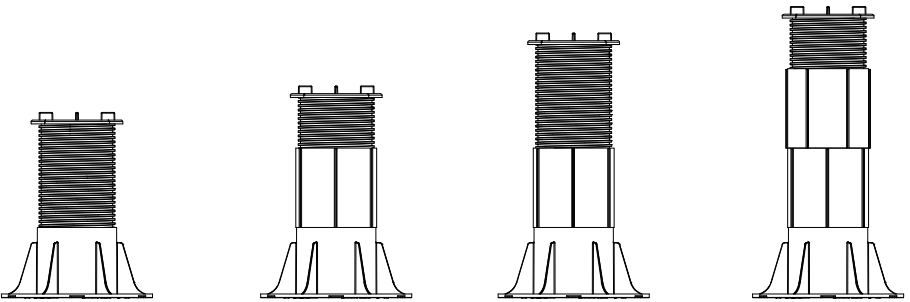


RPF-5  
HEIGHT ADJUSTMENT:  
165-235MM

RPF-6  
HEIGHT ADJUSTMENT:  
200-270MM

RPF-7  
HEIGHT ADJUSTMENT:  
260-340MM



RPF-8  
HEIGHT ADJUSTMENT:  
305-375MM

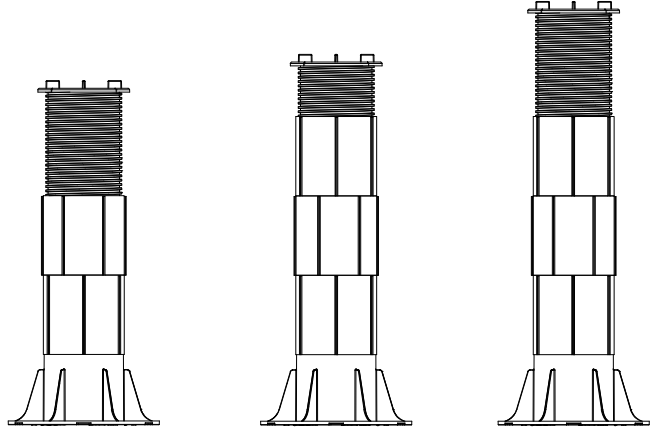

RPF-9  
HEIGHT ADJUSTMENT:  
365-445MM

RPF-10  
HEIGHT ADJUSTMENT:  
410-480MM

RPF-11  
HEIGHT ADJUSTMENT:  
470-550MM

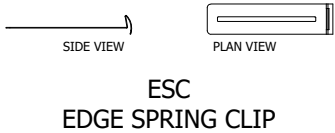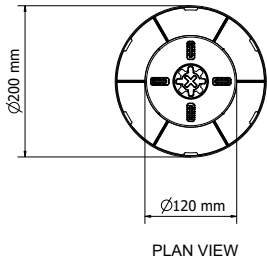

BRSP  
BASE RUBBER SHOCK PAD  
(3MM BASE RUBBER SHOCK PAD)

NOTES:

ALL DIMENSIONS IN MILLIMETRES UNLESS OTHERWISE SPECIFIED

A3 PRINT  
MATERIAL:

Drawing may not be to scale. If you require manufacturer information please contact Ryno.



Ryno Ltd  
Castlepoint Way, Castlepoint  
Ellon, United Kingdom  
AB41 9RG  
0203 967 3500  
specification@rynogroup.co.uk  
www.rynogroup.co.uk

SYSTEM:


TERRASMART PEDESTAL  
PAVING SYSTEM - FIXED  
HEAD

|           |     |            |
|-----------|-----|------------|
| DRAWN BY: | REV | DATE       |
| KM        | 01  | 07.03.2025 |

SCALE 1:10

Ryno Ltd. Registered in England. Reg. No: 09623250. Reg. Address:  
Europa House, Alford Road, Cranleigh, GU6 8NO  
© Copyright & design right Ryno Ltd. 2021. All rights reserved.

SIDE VIEW

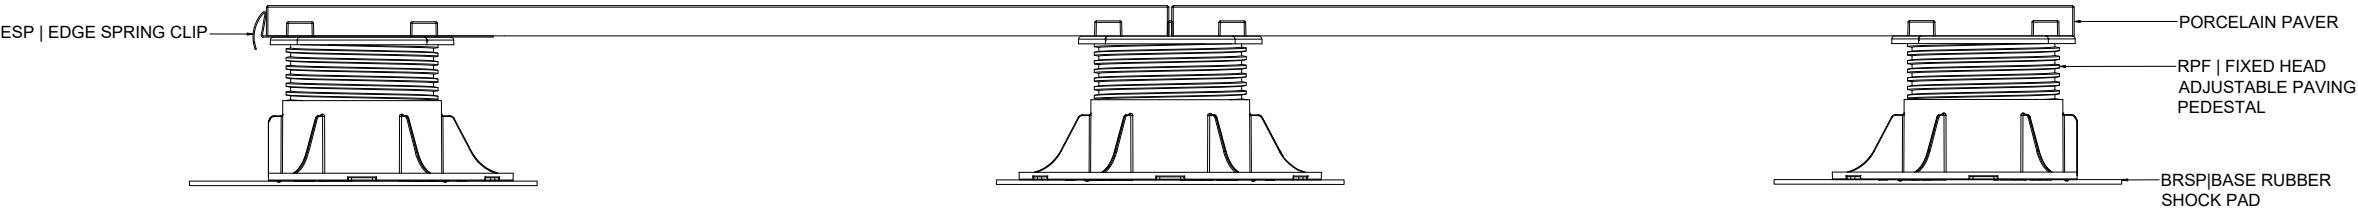

NOTES:

ALL DIMENSIONS IN MILLIMETRES UNLESS OTHERWISE SPECIFIED

A3 PRINT MATERIAL:

Drawing may not be to scale. If you require manufacturer information please contact Ryno.



Ryno Ltd  
Castlepoint Way, Castlepoint  
Ellon, United Kingdom  
AB41 9RG  
0203 967 3500  
specification@rynogroup.co.uk  
www.rynogroup.co.uk

SYSTEM:

TERRASMART PEDESTAL  
PAVING SYSTEM - FIXED  
HEAD

|  |           |                    |
|--|-----------|--------------------|
| DRAWN BY:<br>KM  | REV<br>01 | DATE<br>07.03.2025 |
| SCALE 1:5  |           |                    |
| Ryno Ltd. Registered in England. Reg. No: 09623250. Reg. Address: Europa House, Alford Road, Cranleigh, GU6 8NO<br>© Copyright & design right Ryno Ltd. 2021. All rights reserved. |           |                    |