
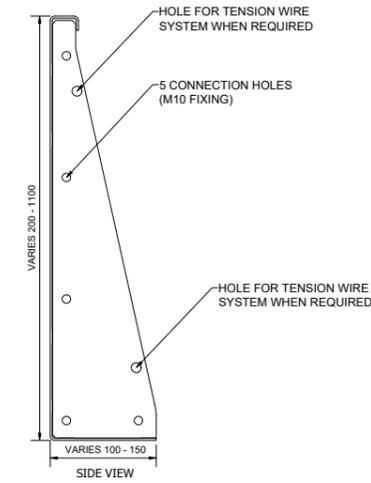



**TERRASMART CONTOUR BESPOKE PLANTER: BASEBOARD FIX**  
**SCALE 1:20**

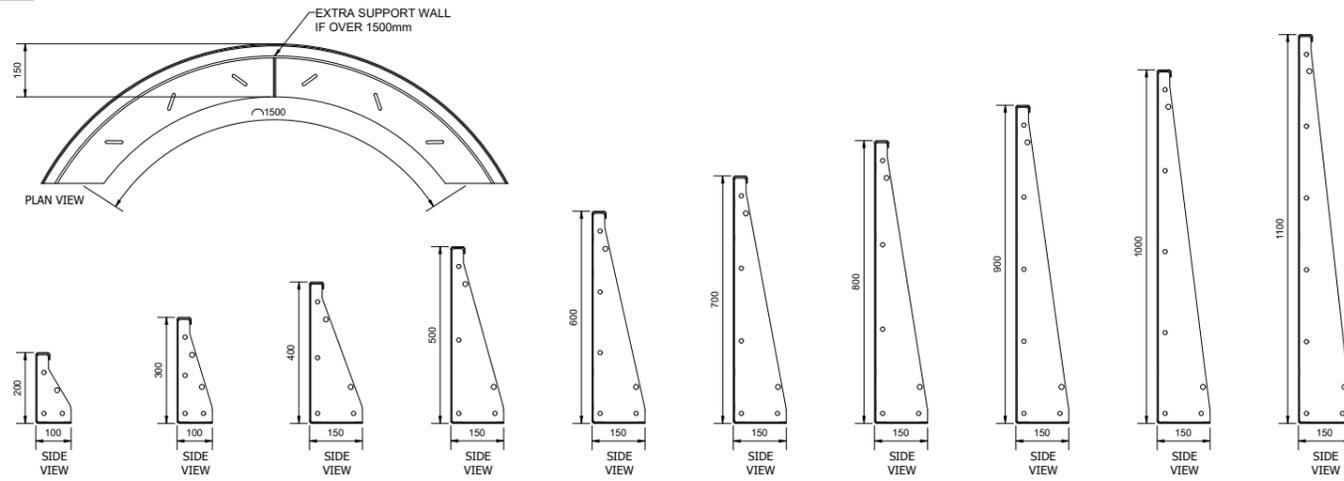

**NOTES:**



ALL DIMENSIONS IN MILLIMETRES  
 UNLESS OTHERWISE SPECIFIED

**ISOMETRIC VIEW**

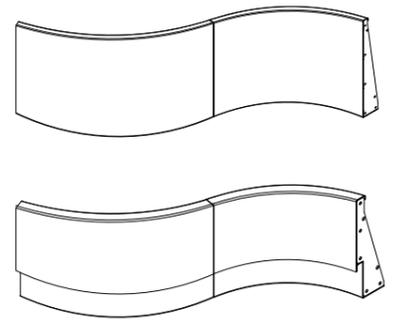

DRAWING MAY NOT BE TO SCALE. IF YOU REQUIRE MANUFACTURER INFORMATION PLEASE CONTACT RYNO.


**TERRASMART CONTOUR BESPOKE PLANTER: BASEBOARD FIX WITH RECESSED STRIP LIGHTING**  
**SCALE 1:20**

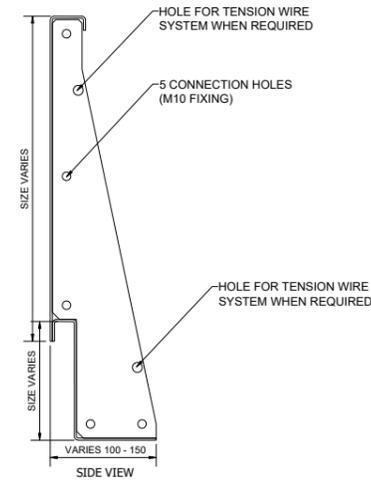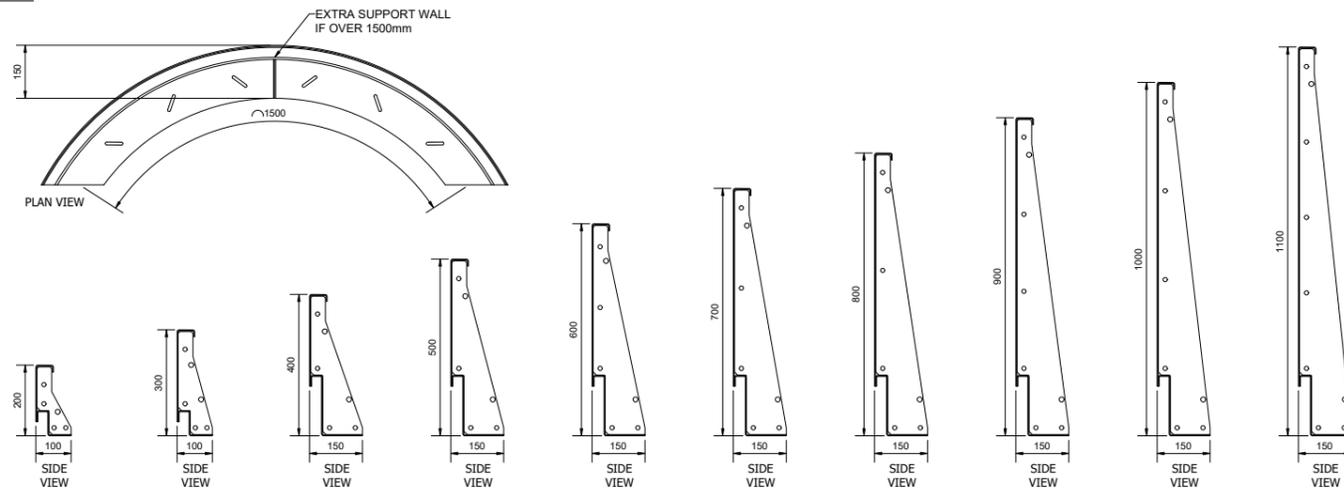


RYNO LTD  
 CASTLEPOINT WAY, CASTLEPOINT  
 ELLON, UNITED KINGDOM  
 AB41 9RG  
 0203 967 3500  
 SPECIFICATION@RYNOSYSTEMS.COM  
 WWW.RYNOSYSTEMS.COM

**ACCESSORIES**  
**SCALE 1:20**

BB25 | BASEBOARD

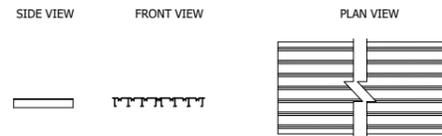

BB23 | BASEBOARD

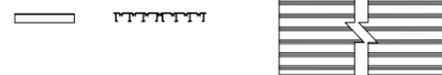

BBC | JOIST BASEBOARD CARRIER



**OTHER ACCESSORIES**  
**SCALE 1:10**

M6 HOOK & EYE TURNBUCKLE



M5 U-BOLT WIRE ROPE GRIP



3MM GALVANIZED WIRE ROPE



**FIXINGS**  
**SCALE 1:5**

DSB | 15MM DECKING SCREW



BBF | BASE BOARD FIXING - 6.3 x 19mm



M10 x 25mm FULL THREAD HEXAGON BOLT



M10 HEXAGON NUT



M10 PENNY WASHER



**SYSTEM:**



TERRASMART CONTOUR BESPOKE  
 PLANTER SYSTEM

**VARIANT:**

BASEBOARD FIX

DRAWN: KM	CHECKED: AW	DATE: 04.06.2024
SCALE: SPECIFIED	SIZE: A3	SHEET: 1 OF 2

**BASEBOARD FIXING DETAIL FOR VARIOUS RYNO DECKING SYSTEMS**

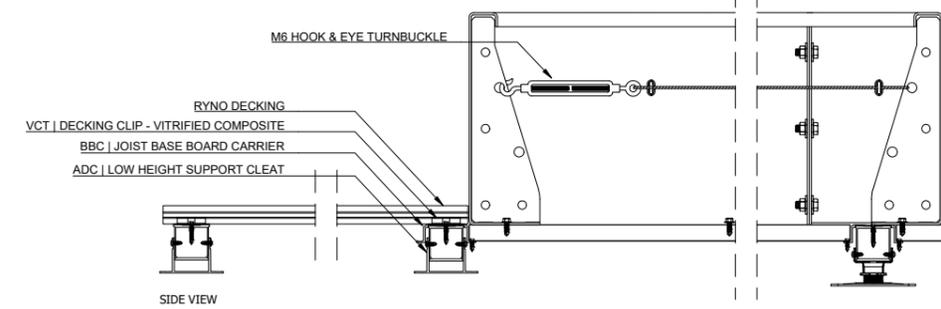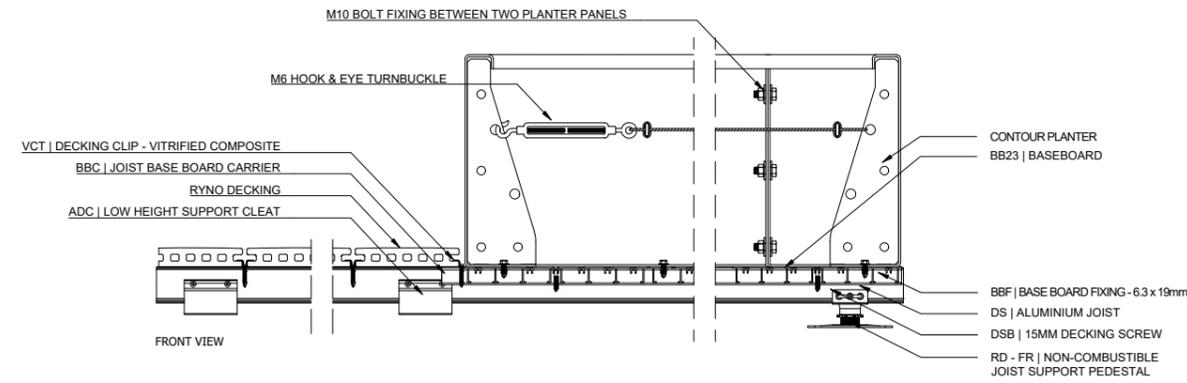



**NOTES:**  
ALL DIMENSIONS IN MILLIMETRES  
UNLESS OTHERWISE SPECIFIED

DRAWING MAY NOT BE TO SCALE. IF YOU REQUIRE MANUFACTURER INFORMATION PLEASE CONTACT RYNO.



RYNO LTD  
CASTLEPOINT WAY, CASTLEPOINT  
ELLON, UNITED KINGDOM  
AB41 9RG  
0203 967 3500  
SPECIFICATION@RYNOSYSTEMS.COM  
WWW.RYNOSYSTEMS.COM

**TERRASMART RAIL PAVING SYSTEM IGNO - LATTICE FRAME**

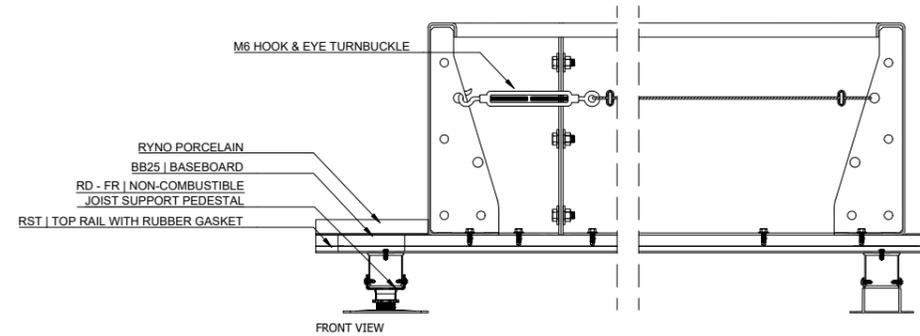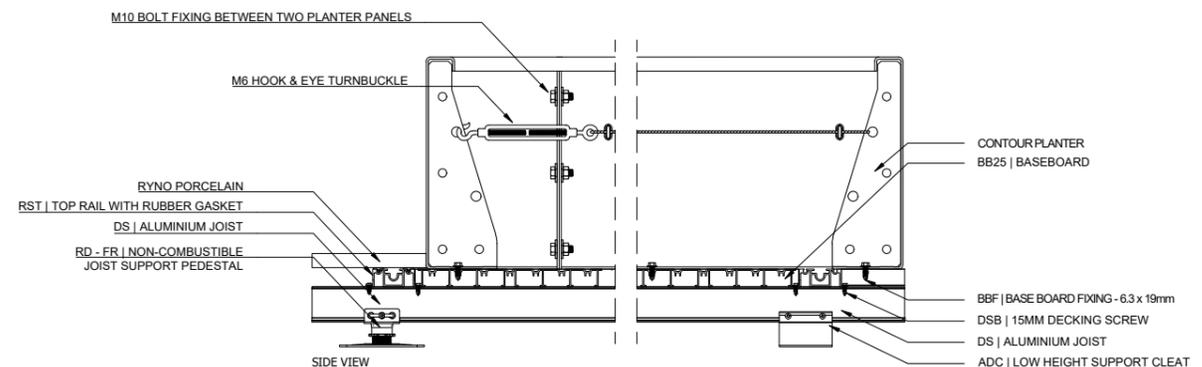

**SYSTEM:**  
TERRASMART CONTOUR BESPOKE  
PLANTER SYSTEM

**VARIANT:**  
BASEBOARD FIX

<b>DRAWN:</b> KM	<b>CHECKED:</b> AW	<b>DATE:</b> 04.06.2024
<b>SCALE:</b> 1:10	<b>SIZE:</b> A3	<b>SHEET:</b> 2 OF 2

RYNO LTD, REGISTERED IN ENGLAND, REG. NO: 09623250. REG. ADDRESS: EUROPA HOUSE, ALFORD ROAD, CRANLEIGH, GU6 8NQ. © COPYRIGHT & DESIGN RIGHT RYNO LTD. 2021. ALL RIGHTS RESERVED.