



**ADC JOIST SUPPORT CLEAT**  
SCALE 1:10

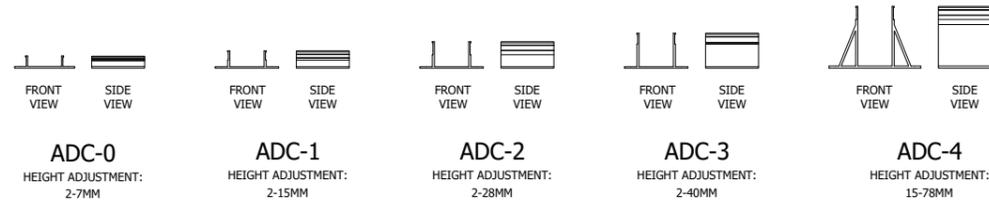

NOTES:


ALL DIMENSIONS IN MILLIMETRES  
UNLESS OTHERWISE SPECIFIED

**RD-FR NON-COMBUSTIBLE ADJUSTABLE JOIST SUPPORT PEDESTAL**  
SCALE 1:10


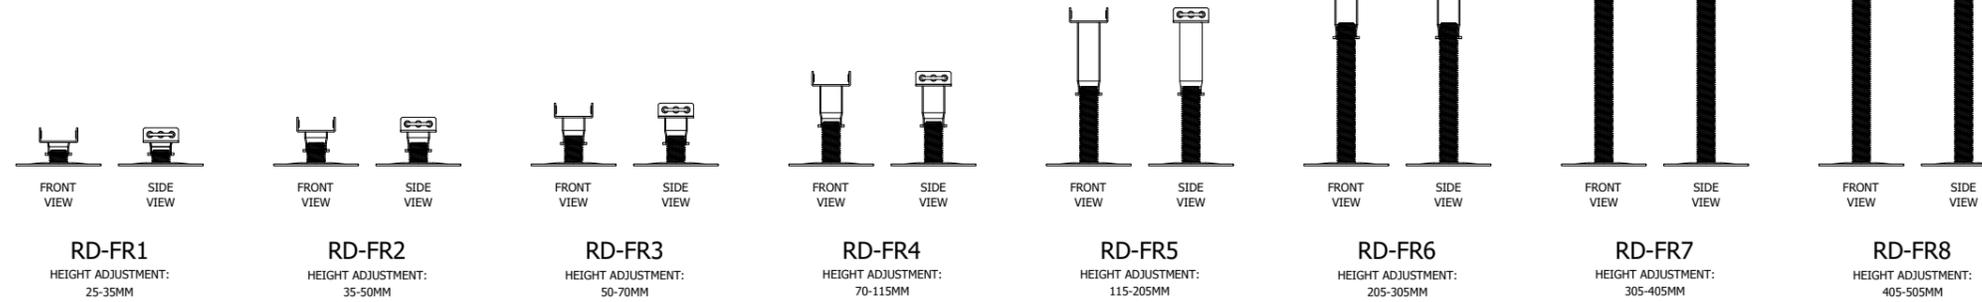


DRAWING MAY NOT BE TO SCALE. IF YOU REQUIRE MANUFACTURER INFORMATION PLEASE CONTACT RYNO.


**DS ALUMINIUM JOISTS**  
SCALE 1:10

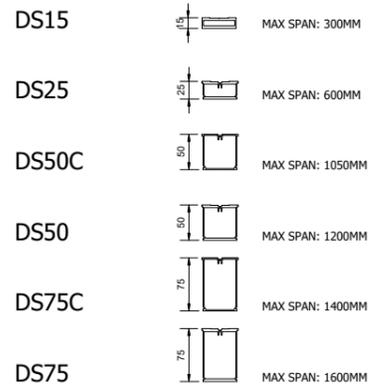


**ACCESSORIES**  
SCALE 1:1

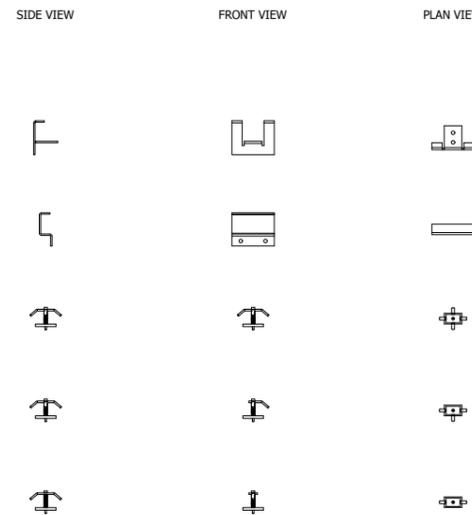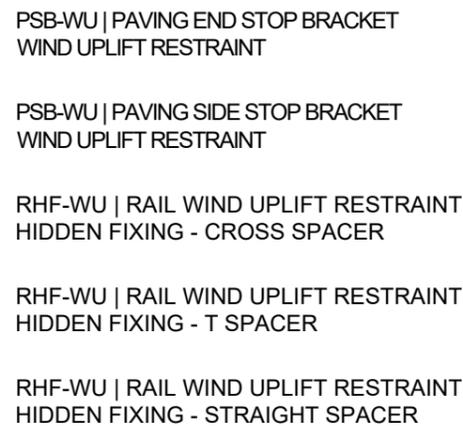



**RST ALUMINIUM PAVING SUPPORT RAIL**  
SCALE 1:10

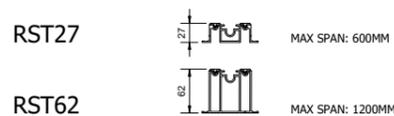

**FIXINGS**  
SCALE 1:5

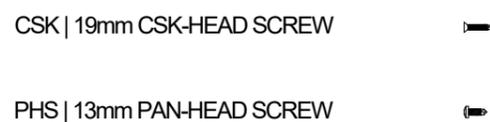

**OTHER**  
SCALE 1:10

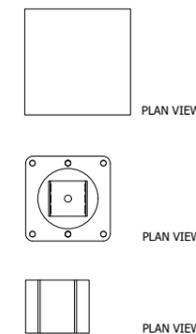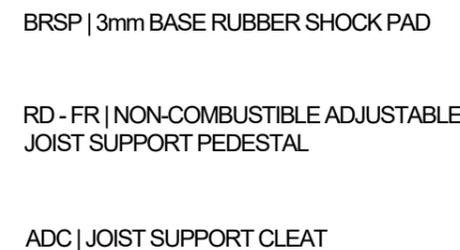

SYSTEM:

TERRASMART® RAIL  
PAVING SYSTEM IGNO®

VARIANT:

HIDDEN WIND UPLIFT RESTRAINT

DRAWN: LM	CHECKED: AW	DATE: 02.07.2024
SCALE: SPECIFIED	SIZE: A3	SHEET: 1 OF 2





RYNO LTD  
CASTLEPOINT WAY, CASTLEPOINT  
ELLON, UNITED KINGDOM  
AB41 9RG  
0203 967 3500  
SPECIFICATION@RYNOSYSTEMS.COM  
WWW.RYNOSYSTEMS.COM

TERRASMART RAIL PAVING SYSTEM IGNO HIDDEN WIND UPLIFT RESTRAINT  
SCALE 1:4



NOTES:

ALL DIMENSIONS IN MILLIMETRES  
UNLESS OTHERWISE SPECIFIED

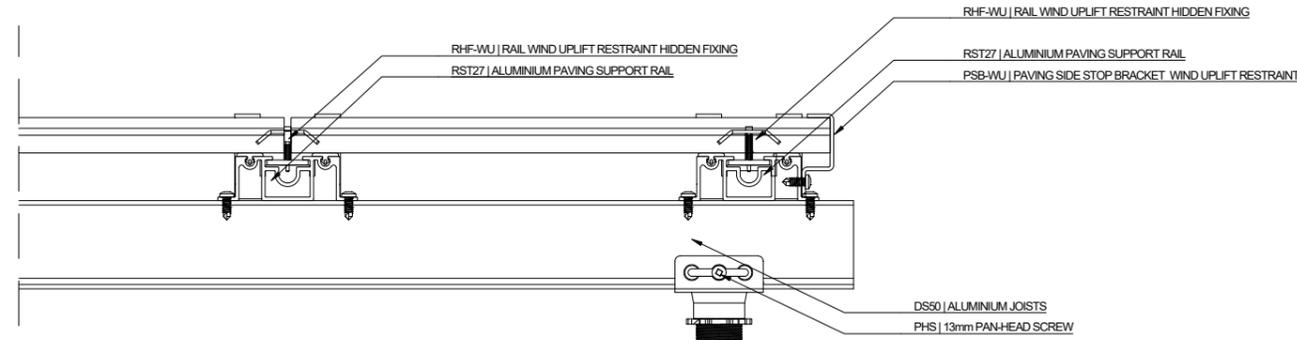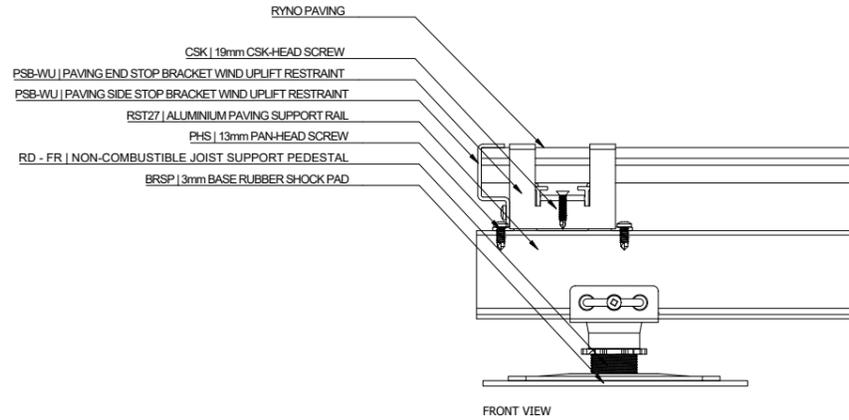

DRAWING MAY NOT BE TO SCALE. IF YOU REQUIRE MANUFACTURER INFORMATION PLEASE CONTACT RYNO.

TERRASMART RAIL PAVING SYSTEM IGNO HIDDEN WIND UPLIFT RESTRAINT  
SCALE 1:4





RYNO LTD  
CASTLEPOINT WAY, CASTLEPOINT  
ELLON, UNITED KINGDOM  
AB41 9RG  
0203 967 3500  
SPECIFICATION@RYNOSYSTEMS.COM  
WWW.RYNOSYSTEMS.COM

SYSTEM:

TERRASMART® RAIL  
PAVING SYSTEM IGNO®

VARIANT:

HIDDEN WIND UPLIFT RESTRAINT

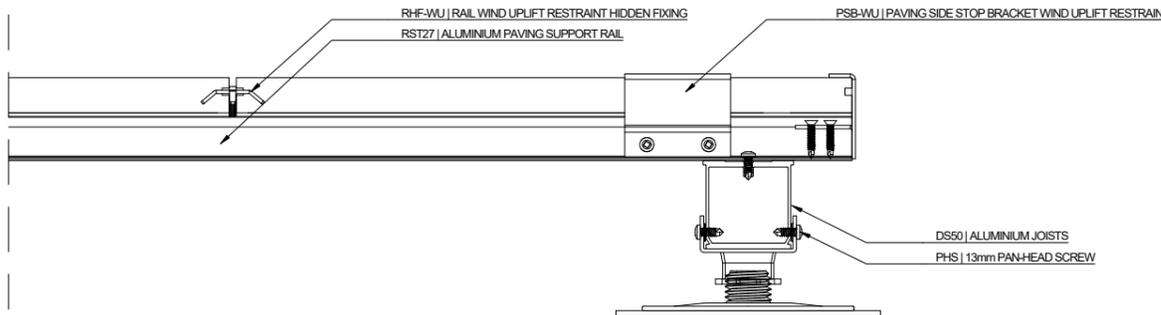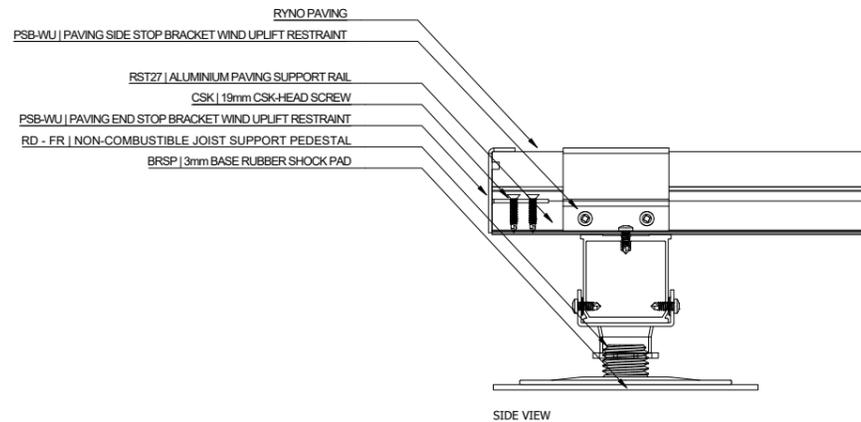

DRAWN:	CHECKED:	DATE:
LM	AW	02.07.2024
SCALE:	SIZE:	SHEET:
SPECIFIED	A3	2 OF 2

RYNO LTD. REGISTERED IN ENGLAND. REG. NO: 09623250. REG. ADDRESS: EUROPA HOUSE, ALFORD ROAD, CRANLEIGH, GU6 8NO © COPYRIGHT & DESIGN RIGHT RYNO LTD. 2021. ALL RIGHTS RESERVED.