




RDC JOIST CRADLES 1:10

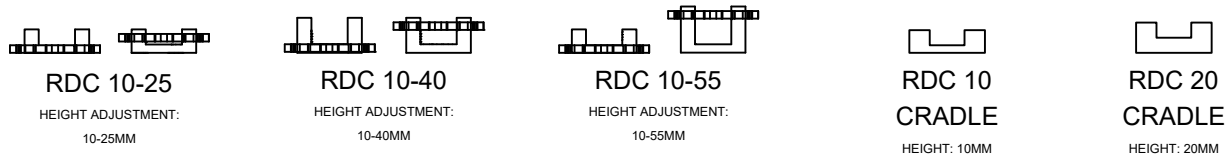


RDA-C SELF-LEVELLING ADJUSTABLE DECKING PEDESTALS 1:10

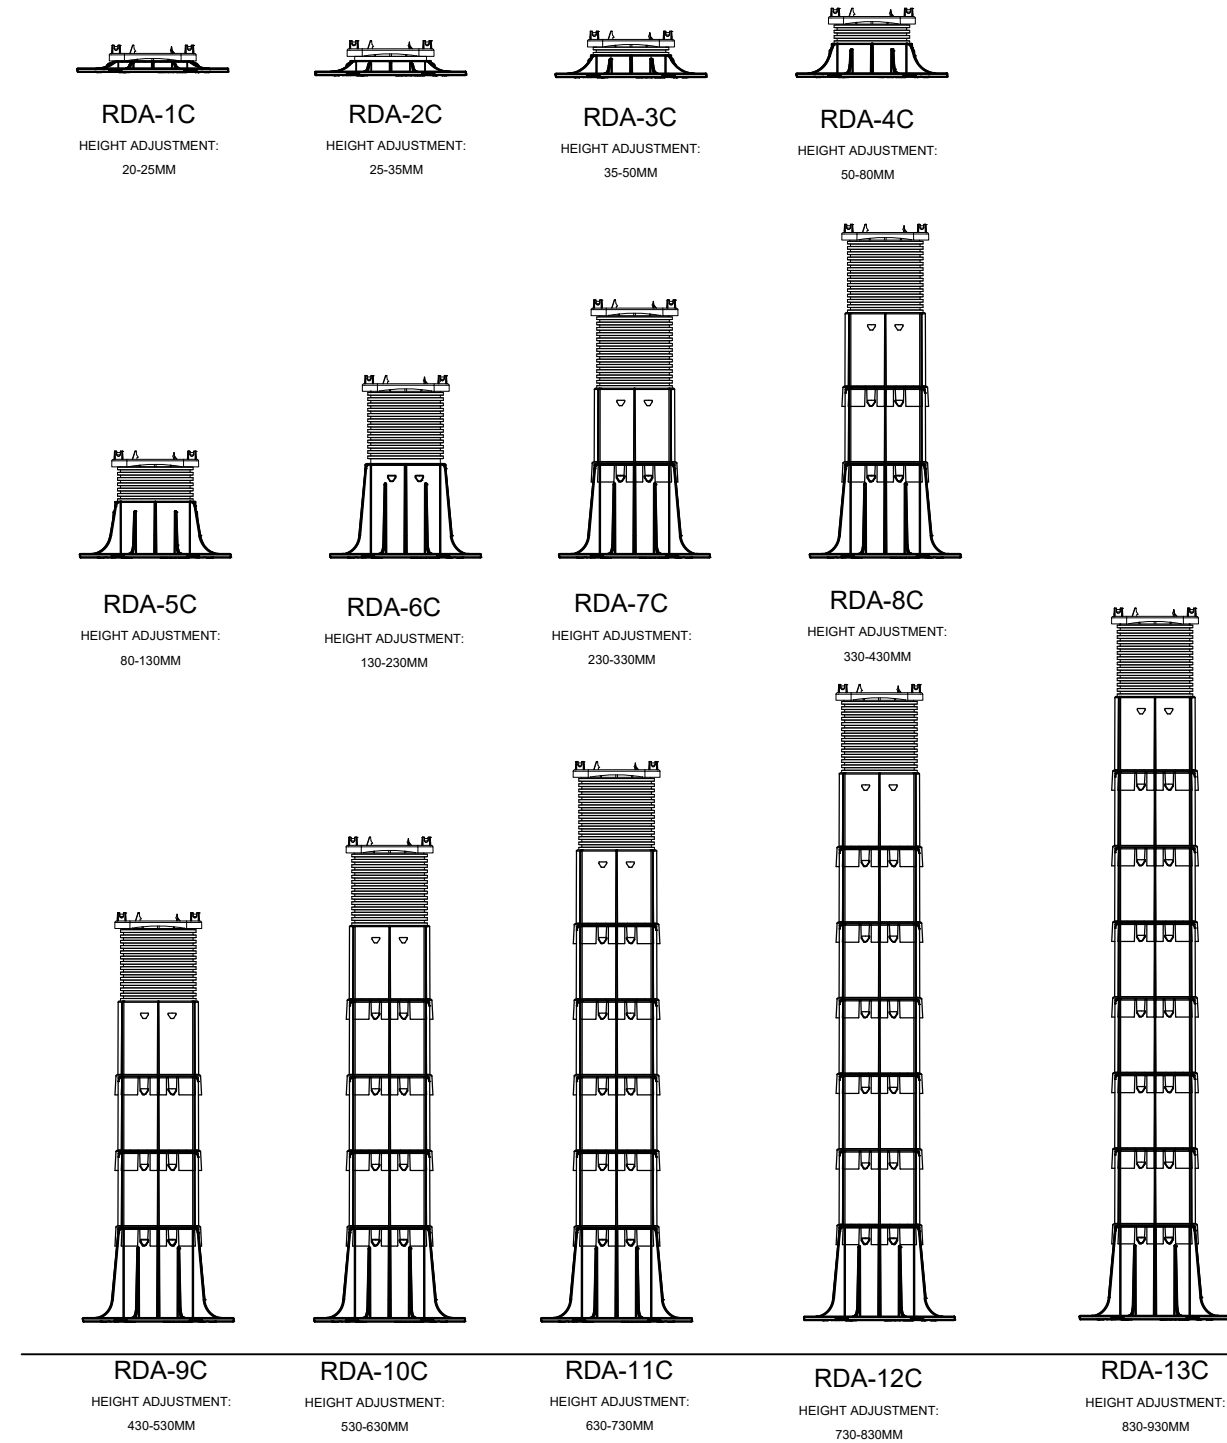


RST ALUMINIUM
PAVING SUPPORT RAIL

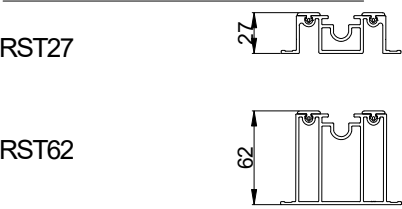

ACCESSORIES

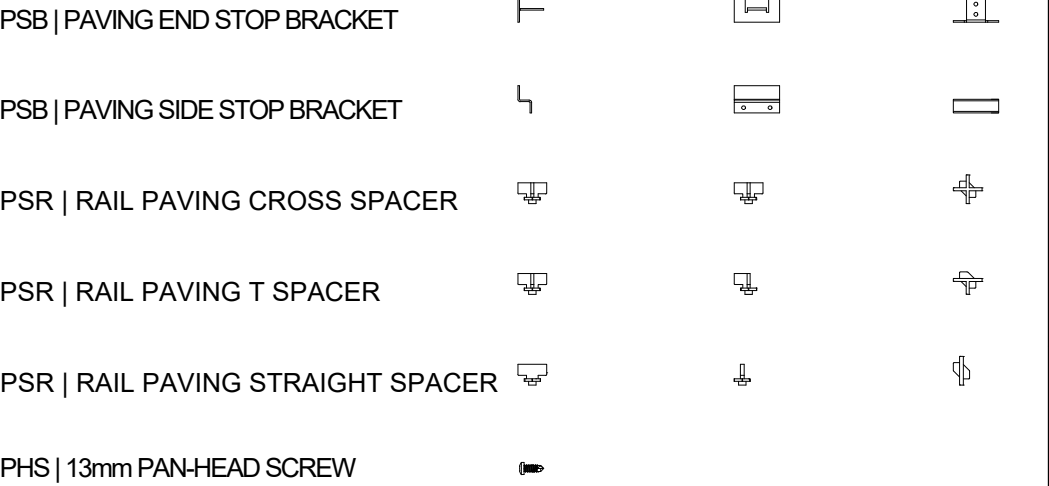

DS | ALUMINIUM JOISTS 1:5

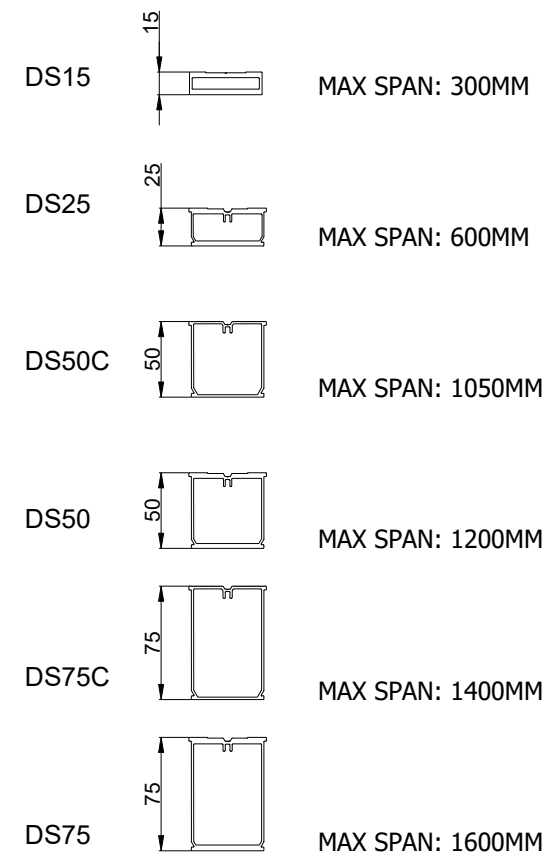

NOTES:

ALL DIMENSIONS IN MILLIMETRES UNLESS OTHERWISE SPECIFIED

A3 PRINT
MATERIAL:

Drawing may not be to scale. If you require manufacturer information please contact Ryno.



Ryno Ltd
Castlepoint Way, Castlepoint
Ellon, United Kingdom
AB41 9RG
0203 967 3500
specification@rynogroup.co.uk
www.rynogroup.co.uk

SYSTEM:

TERRASMART RAIL
PAVING SYSTEM

DRAWN BY:	REV	DATE
KM	01	19.11.2024

SCALE 1:5

Ryno Ltd. Registered in England. Reg. No: 09623250. Reg. Address: Europa House, Alford Road, Cranleigh, GU6 8NO
© Copyright & design right Ryno Ltd. 2021. All rights reserved.