
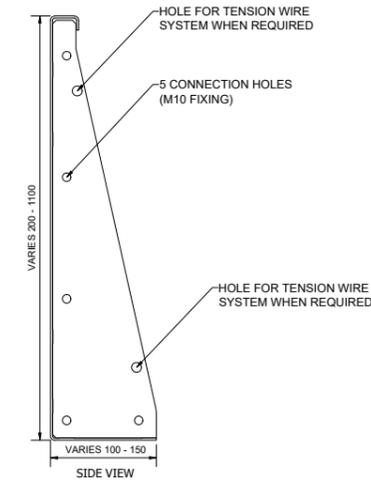



TERRASMART LEDGE BESPOKE PLANTER: BASEBOARD FIX
SCALE 1:20

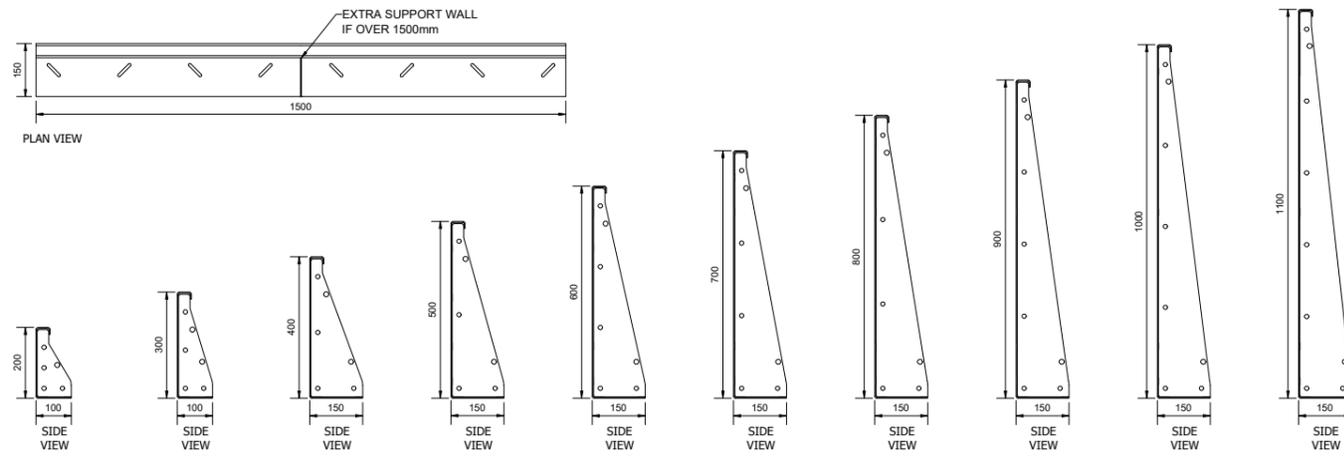

NOTES:



ALL DIMENSIONS IN MILLIMETRES UNLESS OTHERWISE SPECIFIED

ISOMETRIC VIEW

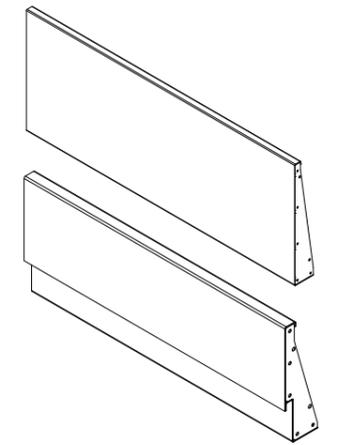


DRAWING MAY NOT BE TO SCALE. IF YOU REQUIRE MANUFACTURER INFORMATION PLEASE CONTACT RYNO.

TERRASMART LEDGE BESPOKE PLANTER: BASEBOARD FIX WITH RECESSED STRIP LIGHTING
SCALE 1:20

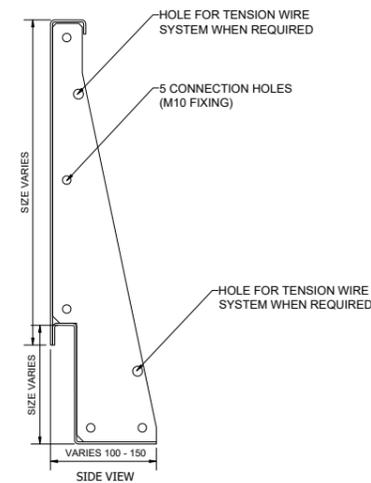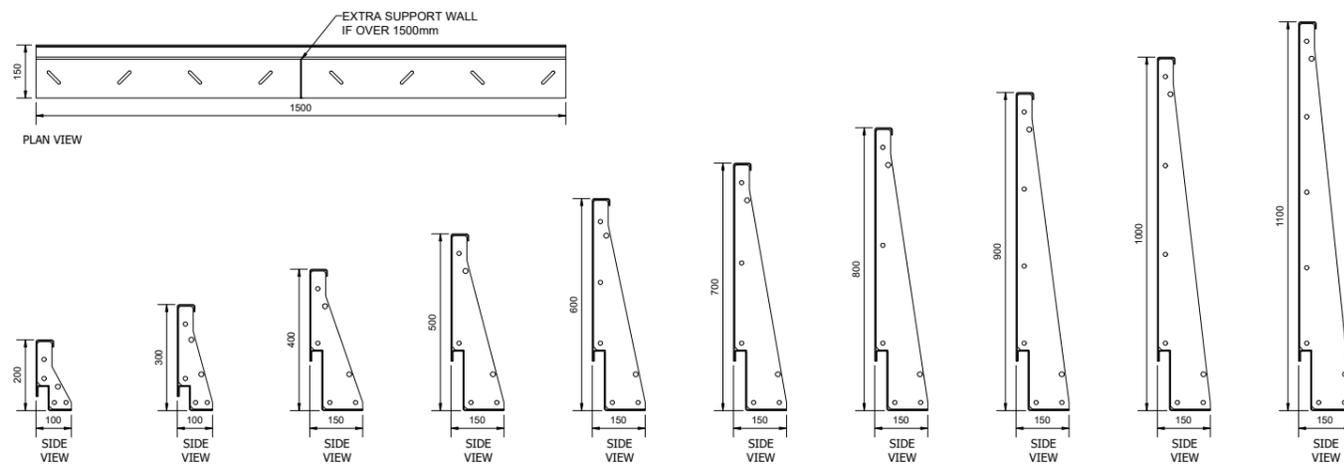

ACCESSORIES
SCALE 1:20

BB | BASEBOARD

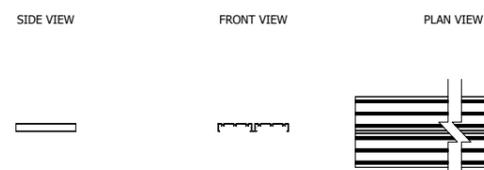

BBC | JOIST BASEBOARD CARRIER



OTHER ACCESSORIES
SCALE 1:10

M6 HOOK & EYE TURNBUCKLE



M5 U-BOLT WIRE ROPE GRIP




3MM GALVANIZED WIRE ROPE



FIXINGS
SCALE 1:5

DSB | 15MM DECKING SCREW

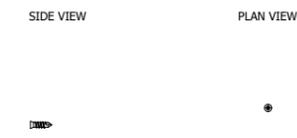

BBF | BASE BOARD FIXING - 6.3 x 19mm



M10 x 25mm FULL THREAD HEXAGON BOLT



M10 HEXAGON NUT



M10 PENNY WASHER



SYSTEM:

TERRASMART LEDGE BESPOKE PLANTER SYSTEM

VARIANT:



BASEBOARD FIX

DRAWN: KM	CHECKED: AW	DATE: 15.04.2025
SCALE: SPECIFIED	SIZE: A3	SHEET: 1 OF 2



RYNO LTD
CASTLEPOINT WAY, CASTLEPOINT
ELLON, UNITED KINGDOM
AB41 9RG
0203 967 3500
SPECIFICATION@RYNOSYSTEMS.COM
WWW.RYNOSYSTEMS.COM

BASEBOARD FIXING DETAIL FOR VARIOUS RYNO DECKING SYSTEMS

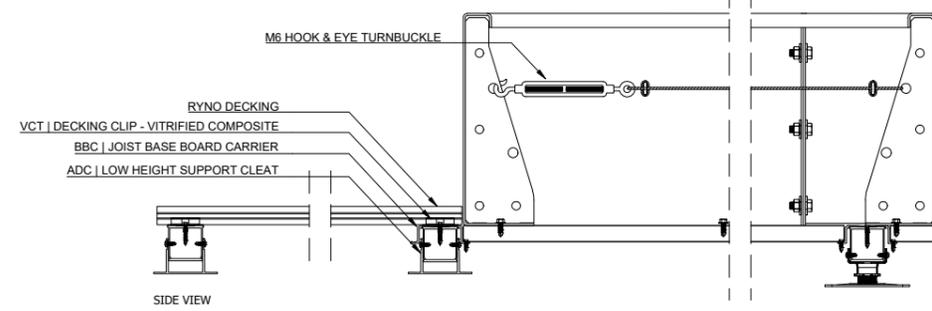
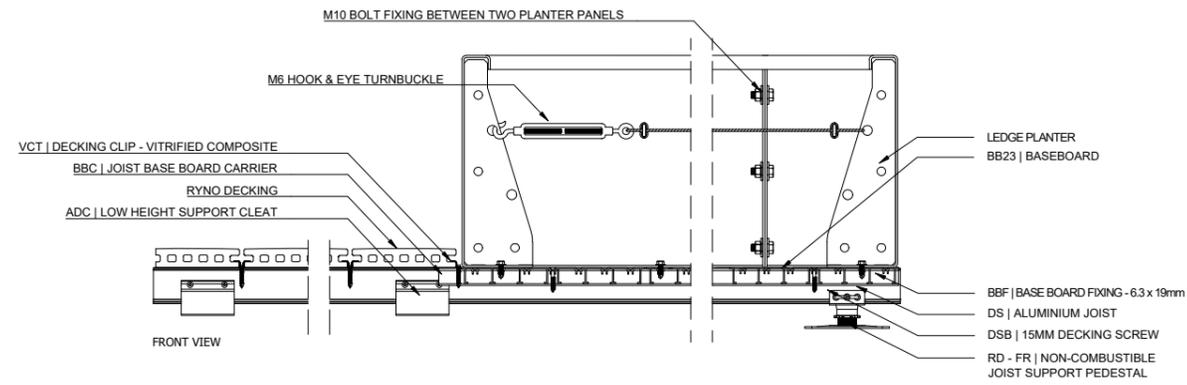


NOTES:

ALL DIMENSIONS IN MILLIMETRES
UNLESS OTHERWISE SPECIFIED

DRAWING MAY NOT BE TO SCALE. IF YOU REQUIRE MANUFACTURER
INFORMATION PLEASE CONTACT RYNO.

TERRASMAST RAIL PAVING SYSTEM IGNO - LATTICE FRAME

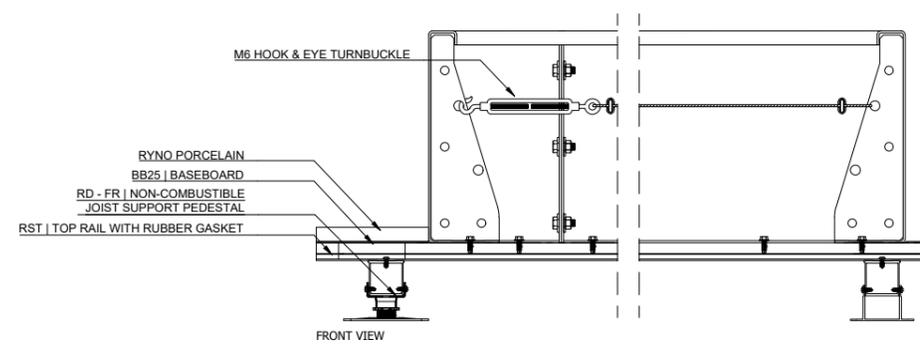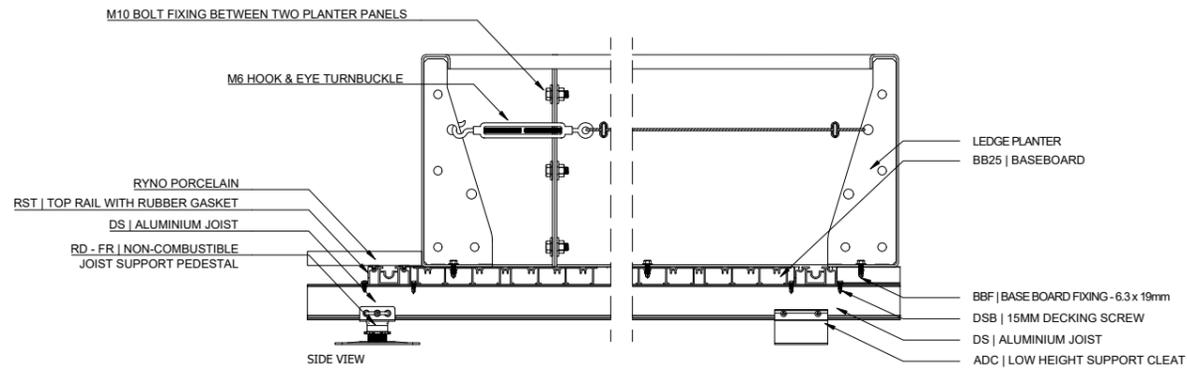

RYNO LTD
CASTLEPOINT WAY, CASTLEPOINT
ELLON, UNITED KINGDOM
AB41 9RG
0203 967 3500
SPECIFICATION@RYNOSYSTEMS.COM
WWW.RYNOSYSTEMS.COM

SYSTEM:

TERRASMAST LEDGE BESPOKE
PLANTER SYSTEM

VARIANT:

BASEBOARD FIX

DRAWN: KM	CHECKED: AW	DATE: 15.04.2025
SCALE: 1:10	SIZE: A3	SHEET: 2 OF 2