




ADC JOIST SUPPORT CLEAT
SCALE 1:10

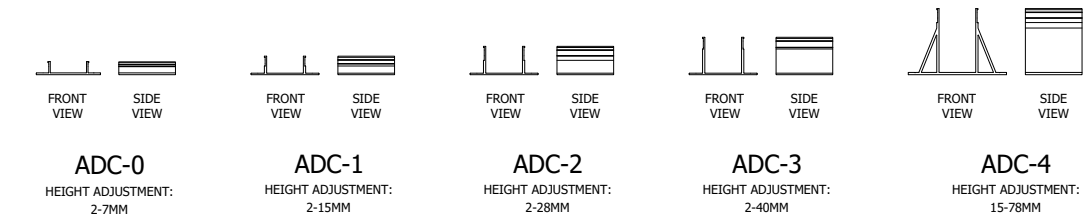


RD-FR NON-COMBUSTIBLE ADJUSTABLE JOIST SUPPORT PEDESTAL
SCALE 1:10

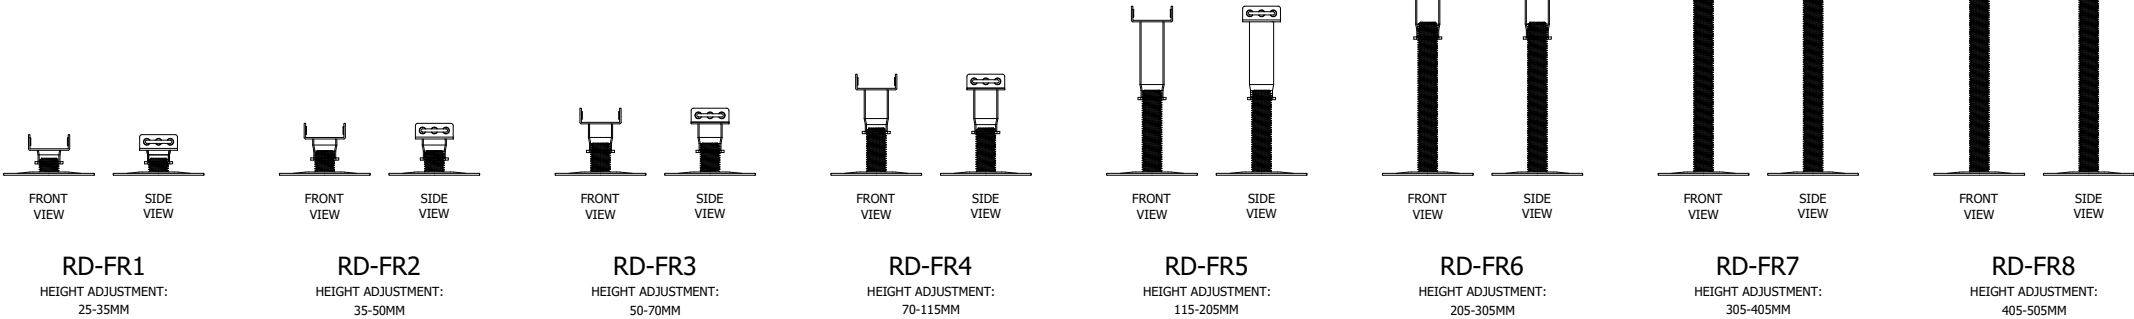

ALUMINIUM DECKING BOARD - INDIRECT FIX
SCALE 1:10

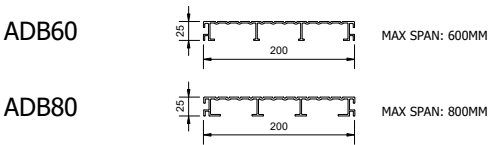

DS ALUMINIUM JOISTS
SCALE 1:10

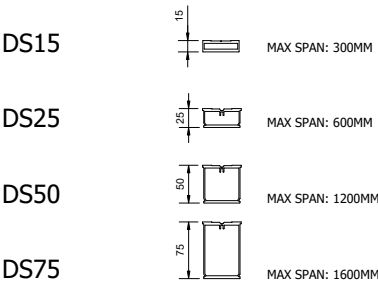

T ALUMINIUM SUPPORT RAIL
SCALE 1:10



ACCESSORIES
SCALE 1:5

CSC | DECKING STARTER/END CLIP



TP | L - TERMINATION PROFILE



AC | ALUCLIP



TP | E - TERMINATION PROFILE




FIXINGS
SCALE 1:2

DSB | 15mm DECKING SCREW



DSB | 30mm DECKING SCREW

 

CSK | 19mm CSK-HEAD SCREW



PHS | 13mm PAN-HEAD SCREW




OTHER
SCALE 1:10

BRSP | 3mm BASE RUBBER SHOCK PAD



RD - FR | NON-COMBUSTIBLE ADJUSTABLE
JOIST SUPPORT PEDESTAL

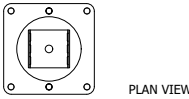

ADC | JOIST SUPPORT CLEAT



NOTES:

ALL DIMENSIONS IN MILLIMETRES
UNLESS OTHERWISE SPECIFIED

DRAWING MAY NOT BE TO SCALE. IF YOU REQUIRE MANUFACTURER
INFORMATION PLEASE CONTACT RYNO.



RYNO LTD
CASTLEPOINT WAY, CASTLEPOINT
ELLON, UNITED KINGDOM
AB41 9RG
0203 967 3500
SPECIFICATION@RYNOSYSTEMS.COM
WWW.RYNOSYSTEMS.COM

BRAND:

TERRASmart®


SYSTEM:

ALUMINIUM DECKING SYSTEM
IGNO®

DRAWN:	CHECKED:	DATE:
LM	--	18.06.2024
SCALE:	SIZE:	SHEET:
SPECIFIED	A3	1 OF 2

RYNO LTD. REGISTERED IN ENGLAND. REG. NO.: 09623250. REG. ADDRESS:
EUROPA HOUSE, ALFORD ROAD, CRANLEIGH, GU6 8NO
© COPYRIGHT & DESIGN RIGHT RYNO LTD. 2021. ALL RIGHTS RESERVED.

TERRASMART ALUMINUM DECKING SYSTEM ON RD - FR
SCALE 1:4

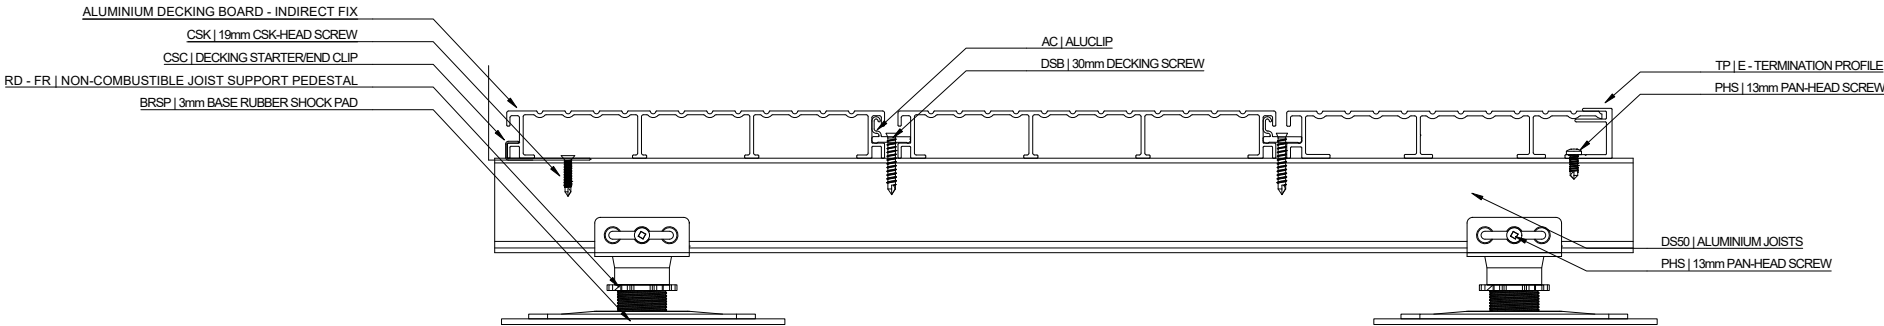


NOTES:

ALL DIMENSIONS IN MILLIMETRES
UNLESS OTHERWISE SPECIFIED

DRAWING MAY NOT BE TO SCALE. IF YOU REQUIRE MANUFACTURER
INFORMATION PLEASE CONTACT RYNO.

TERRASMART ALUMINUM DECKING SYSTEM ON ADC
SCALE 1:4

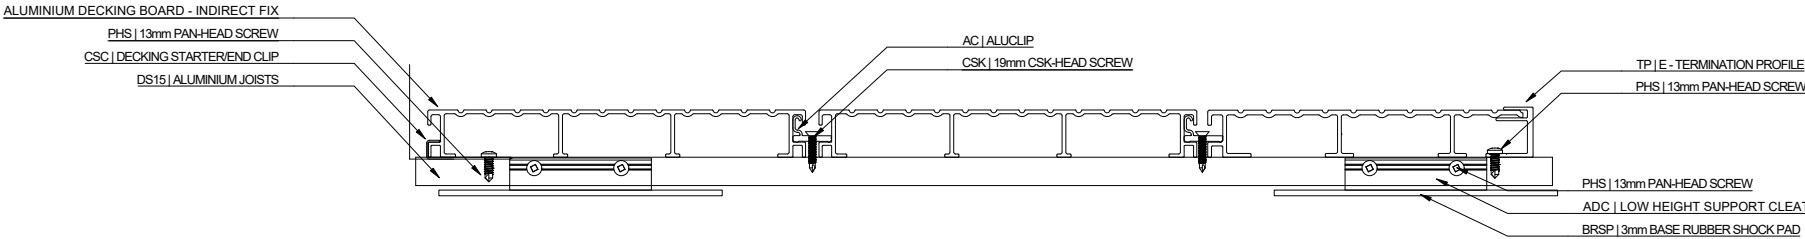

RYNO LTD
CASTLEPOINT WAY, CASTLEPOINT
ELLON, UNITED KINGDOM
AB41 9RG
0203 967 3500
SPECIFICATION@RYNOSYSTEMS.COM
WWW.RYNOSYSTEMS.COM

BRAND:

TERRASMART®

SYSTEM:

ALUMINIUM DECKING SYSTEM
IGNO®

DRAWN:	CHECKED:	DATE:
LM	--	18.06.2024
SCALE:	SIZE:	SHEET:
SPECIFIED	A3	2 OF 2