

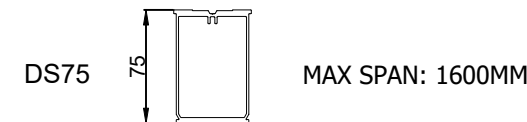
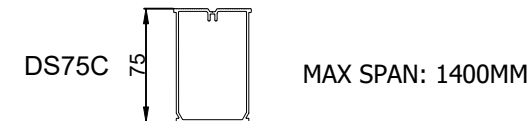



DS | ALUMINIUM JOISTS 1:5

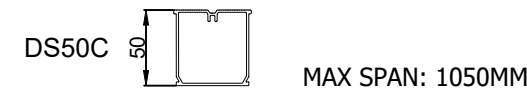

FIXINGS 1:5

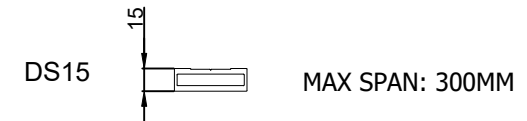

RST ALUMINIUM PAVING
SUPPORT RAIL 1:5

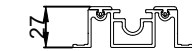

FRONT VIEW


BB BASEBOARD 1:5



SIDE VIEW



FRONT VIEW

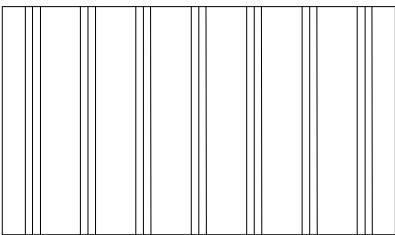

TOP VIEW

ACCESSORIES 1:5


PSB | PAVING END STOP BRACKET

PSB | PAVING SIDE STOP BRACKET

PSR | RAIL PAVING CROSS SPACER

PSR | RAIL PAVING T SPACER

PSR | RAIL PAVING STRAIGHT SPACER

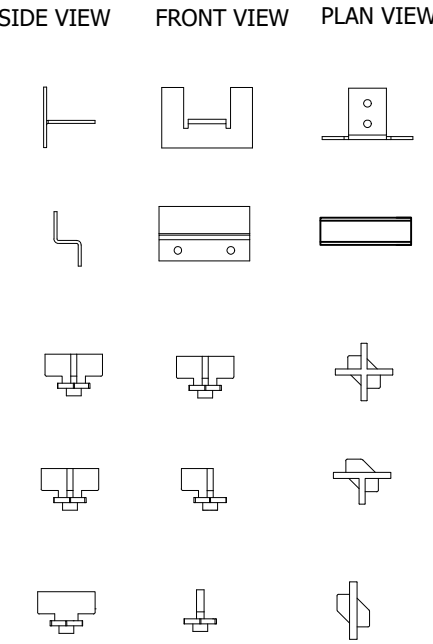

NOTES:


ALL DIMENSIONS IN MILLIMETRES
UNLESS OTHERWISE SPECIFIED

DRAWING MAY NOT BE TO SCALE. IF YOU REQUIRE MANUFACTURER
INFORMATION PLEASE CONTACT RYNO.




RYNO LTD
CASTLEPOINT WAY, CASTLEPOINT
ELLON, UNITED KINGDOM
AB41 9RG
0203 967 3500
SPECIFICATION@RYNOSYSTEMS.COM
WWW.RYNOSYSTEMS.COM

RDC JOIST CRADLES 1:10

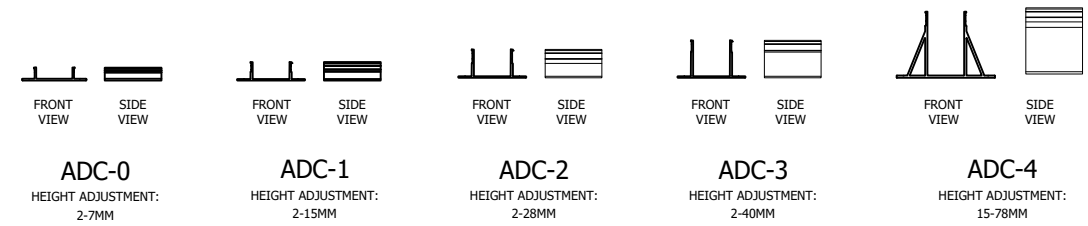

RD-FR NON-COMBUSTIBLE ADJUSTABLE JOIST SUPPORT PEDESTAL

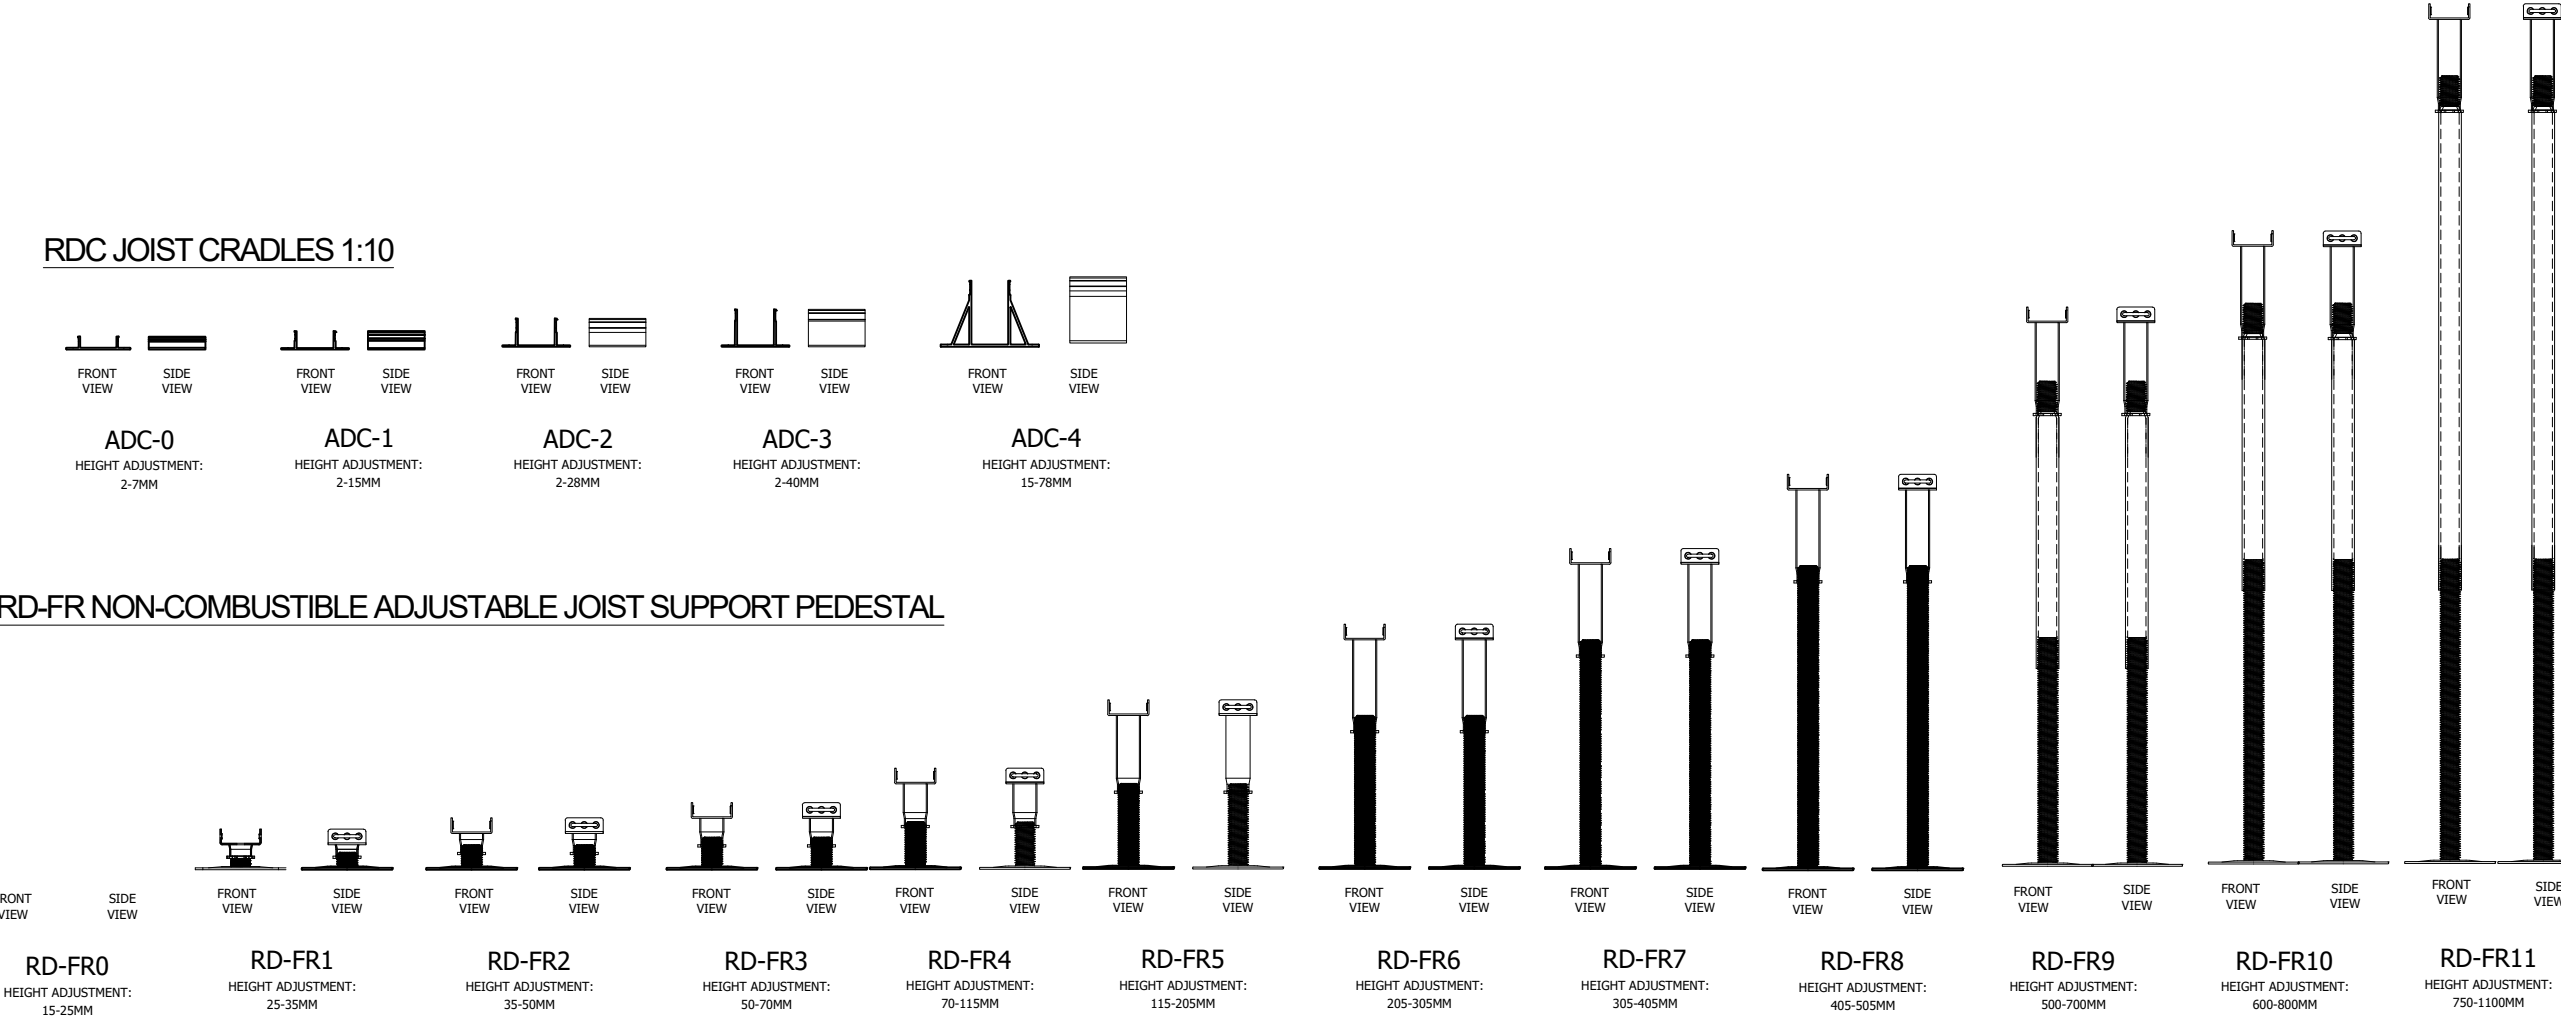

SYSTEM:

TERRASMART RAIL
PAVING SYSTEM -
BASEBOARD




DRAWN: KM	CHECKED: -	DATE: 03.04.2025
SCALE: SPECIFIED	SIZE: A3	SHEET: 1 OF 1

RYNO LTD. REGISTERED IN ENGLAND. REG. NO: 09623250. REG. ADDRESS:
EUROPA HOUSE, ALFORD ROAD, CRANLEIGH, GU6 8NG
© COPYRIGHT & DESIGN RIGHT RYNO LTD. 2021. ALL RIGHTS RESERVED.




NOTES:


ALL DIMENSIONS IN MILLIMETRES
UNLESS OTHERWISE SPECIFIED

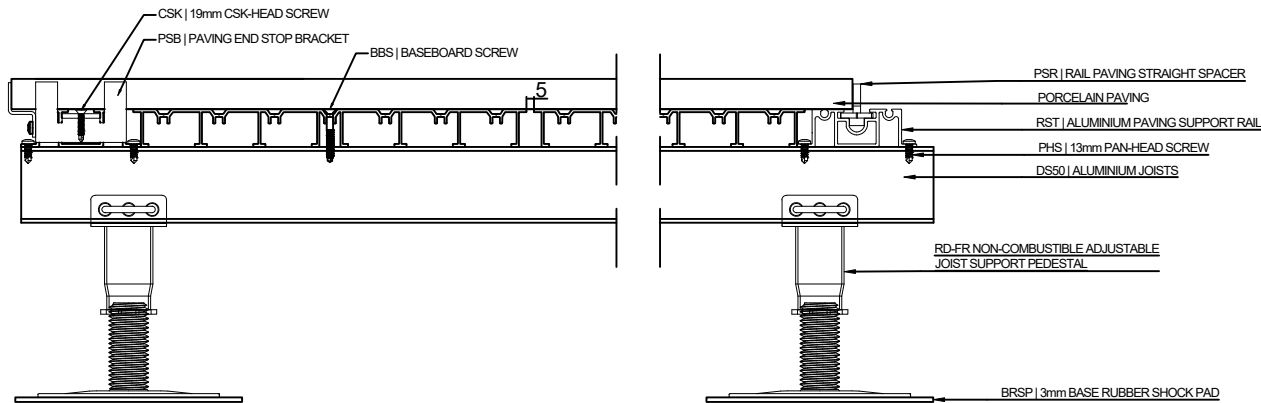

SIDE VIEW 1:5

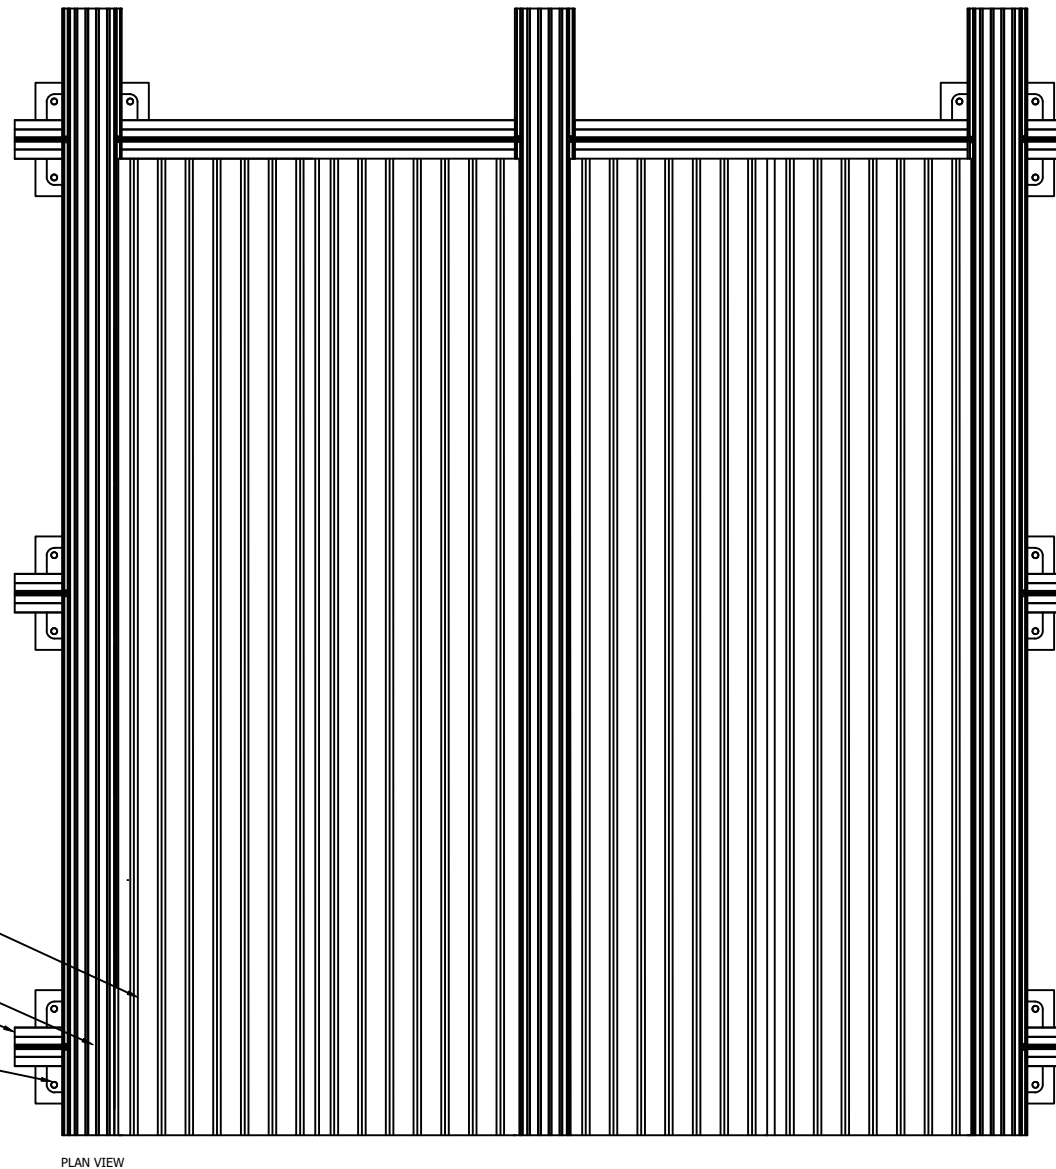

PLAN VIEW 1:10

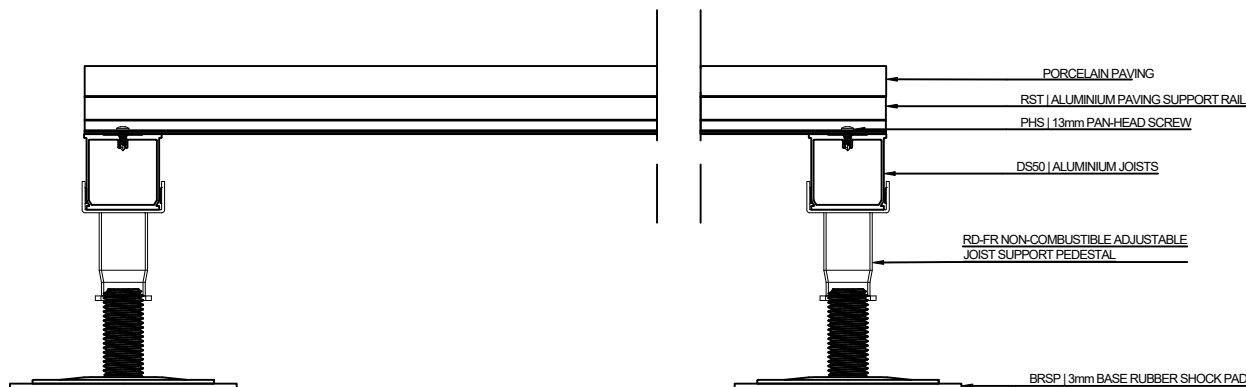

SIDE VIEW 1:5



RYNO LTD
CASTLEPOINT WAY, CASTLEPOINT
ELLON, UNITED KINGDOM
AB41 9RG
0203 967 3500
SPECIFICATION@RYNOSYSTEMS.COM
WWW.RYNOSYSTEMS.COM

SYSTEM:

TERRASMART RAIL
PAVING SYSTEM -
BASEBOARD



DRAWN:	CHECKED:	DATE:
KM	-	03.04.2025
SCALE:	SIZE:	SHEET:
SPECIFIED	A3	1 OF 1

RYNO LTD. REGISTERED IN ENGLAND. REG. NO: 09623250. REG. ADDRESS:
EUROPA HOUSE, ALFORD ROAD, CRANLEIGH, GU6 8NO
© COPYRIGHT & DESIGN RIGHT RYNO LTD. 2021. ALL RIGHTS RESERVED.