




ADC JOIST SUPPORT CLEAT  
SCALE 1:10

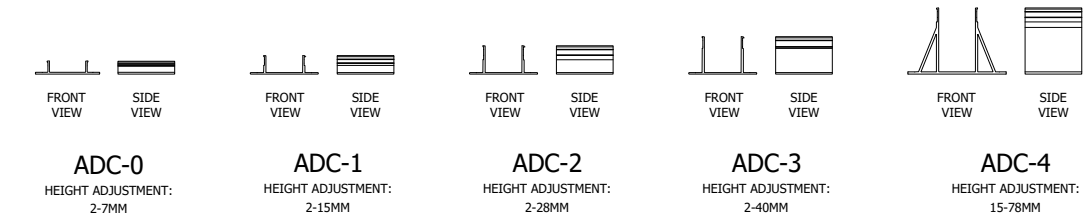

RD-FR NON-COMBUSTIBLE ADJUSTABLE JOIST SUPPORT PEDESTAL  
SCALE 1:10

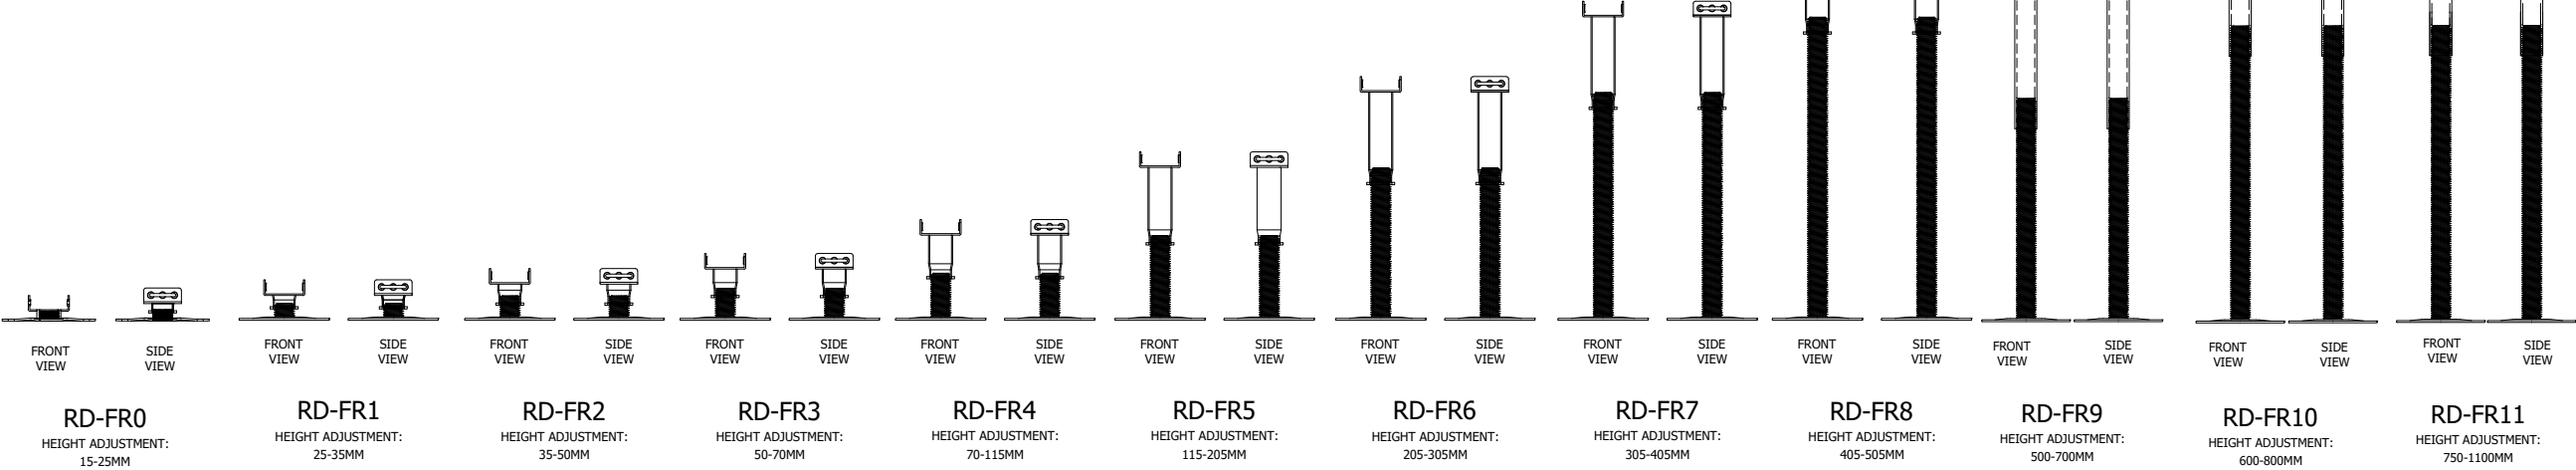

DS ALUMINIUM JOISTS  
SCALE 1:10

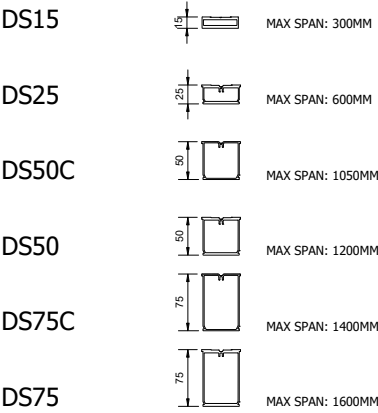

ACCESSORIES  
SCALE 1:1

PSB-WU | PAVING END STOP BRACKET  
WIND UPLIFT RESTRAINT

SIDE VIEW



FRONT VIEW



PLAN VIEW



PSB-WU | PAVING SIDE STOP BRACKET  
WIND UPLIFT RESTRAINT



RHF-WU | RAIL WIND UPLIFT RESTRAINT  
HIDDEN FIXING - CROSS SPACER



RHF-WU | RAIL WIND UPLIFT RESTRAINT  
HIDDEN FIXING - T SPACER




RHF-WU | RAIL WIND UPLIFT RESTRAINT  
HIDDEN FIXING - STRAIGHT SPACER



E-FR | NON-COMBUSTIBLE PEDESTAL EXTENSION



RST ALUMINIUM PAVING SUPPORT RAIL  
SCALE 1:10

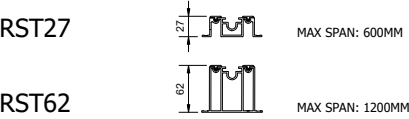

FIXINGS  
SCALE 1:5

CSK | 19mm CSK-HEAD SCREW



PHS | 13mm PAN-HEAD SCREW




OTHER  
SCALE 1:10

BRSP | 3mm BASE RUBBER SHOCK PAD



PLAN VIEW

RD - FR | NON-COMBUSTIBLE ADJUSTABLE  
JOIST SUPPORT PEDESTAL

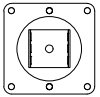

PLAN VIEW

ADC | JOIST SUPPORT CLEAT



PLAN VIEW

NOTES:

ALL DIMENSIONS IN MILLIMETRES  
UNLESS OTHERWISE SPECIFIED

DRAWING MAY NOT BE TO SCALE. IF YOU REQUIRE MANUFACTURER  
INFORMATION PLEASE CONTACT RYNO.



RYNO LTD  
CASTLEPOINT WAY, CASTLEPOINT  
ELLON, UNITED KINGDOM  
AB41 9RG  
0203 967 3500  
SPECIFICATION@RYNOSYSTEMS.COM  
WWW.RYNOSYSTEMS.COM

SYSTEM:

TERRASMART® RAIL  
PAVING SYSTEM

VARIANT:

HIDDEN WIND UPLIFT RESTRAINT



DRAWN: LM	CHECKED: AW	DATE: 02.07.2024
SCALE: SPECIFIED	SIZE: A3	SHEET: 1 OF 2

RYNO LTD. REGISTERED IN ENGLAND. REG. NO: 09623250. REG. ADDRESS:  
EUROPA HOUSE, ALFORD ROAD, CRANLEIGH, GU6 8NG  
© COPYRIGHT & DESIGN RIGHT RYNO LTD. 2021. ALL RIGHTS RESERVED.

TERRASMART RAIL PAVING SYSTEM IGNO HIDDEN WIND UPLIFT RESTRAINT  
SCALE 1:4



NOTES:  
  
ALL DIMENSIONS IN MILLIMETRES  
UNLESS OTHERWISE SPECIFIED

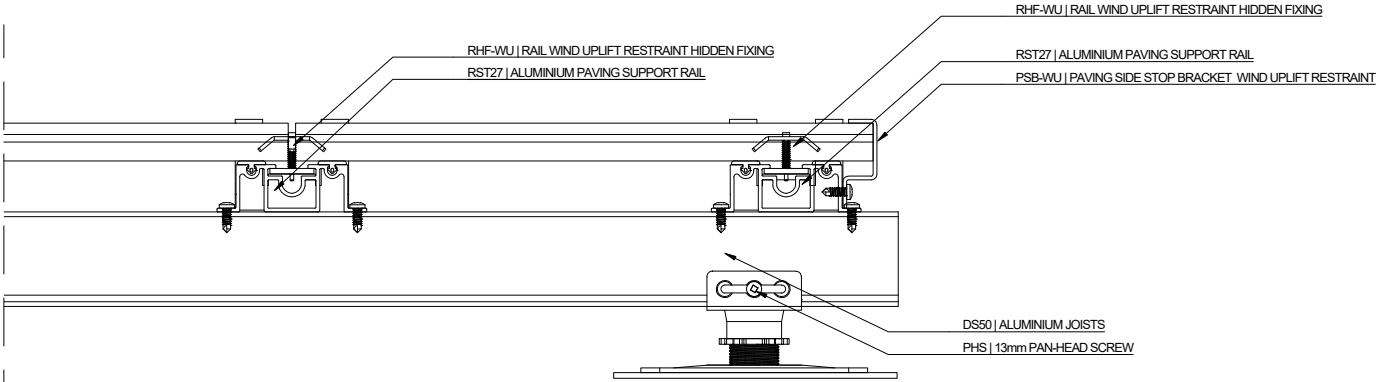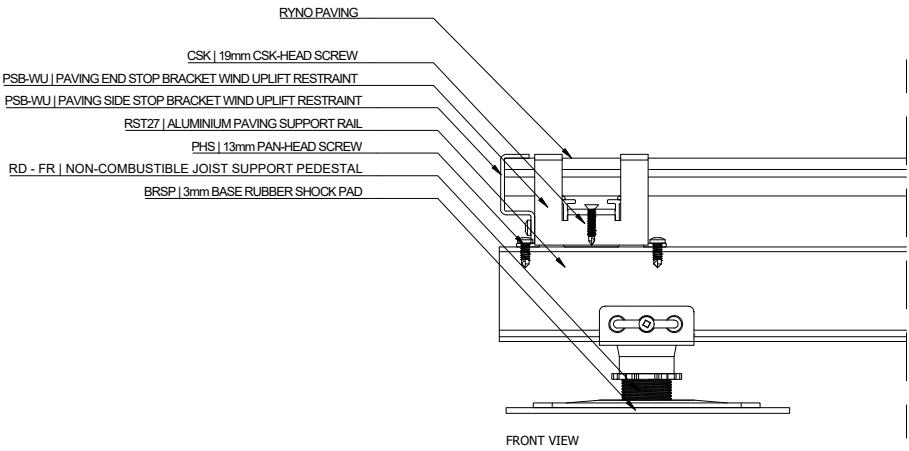

DRAWING MAY NOT BE TO SCALE. IF YOU REQUIRE MANUFACTURER  
INFORMATION PLEASE CONTACT RYNO.

TERRASMART RAIL PAVING SYSTEM IGNO HIDDEN WIND UPLIFT RESTRAINT  
SCALE 1:4



RYNO LTD  
CASTLEPOINT WAY, CASTLEPOINT  
ELLON, UNITED KINGDOM  
AB41 9RG  
0203 967 3500  
SPECIFICATION@RYNOSYSTEMS.COM  
WWW.RYNOSYSTEMS.COM

SYSTEM:  
  
TERRASMART® RAIL  
PAVING SYSTEM

VARIANT:  
  
HIDDEN WIND UPLIFT RESTRAINT

DRAWN:	CHECKED:	DATE:
LM	AW	02.07.2024
SCALE:	SIZE:	SHEET:
SPECIFIED	A3	2 OF 2

RYNO LTD. REGISTERED IN ENGLAND. REG. NO: 09623250. REG. ADDRESS:  
EUROPA HOUSE, ALFORD ROAD, CRANLEIGH, GU6 8NO  
© COPYRIGHT & DESIGN RIGHT RYNO LTD. 2021. ALL RIGHTS RESERVED.

