




ADC JOIST SUPPORT CLEAT
SCALE 1:10

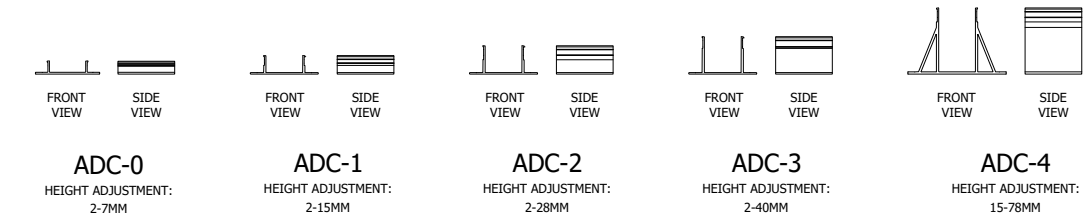


RD-FR NON-COMBUSTIBLE ADJUSTABLE JOIST SUPPORT PEDESTAL
SCALE 1:10

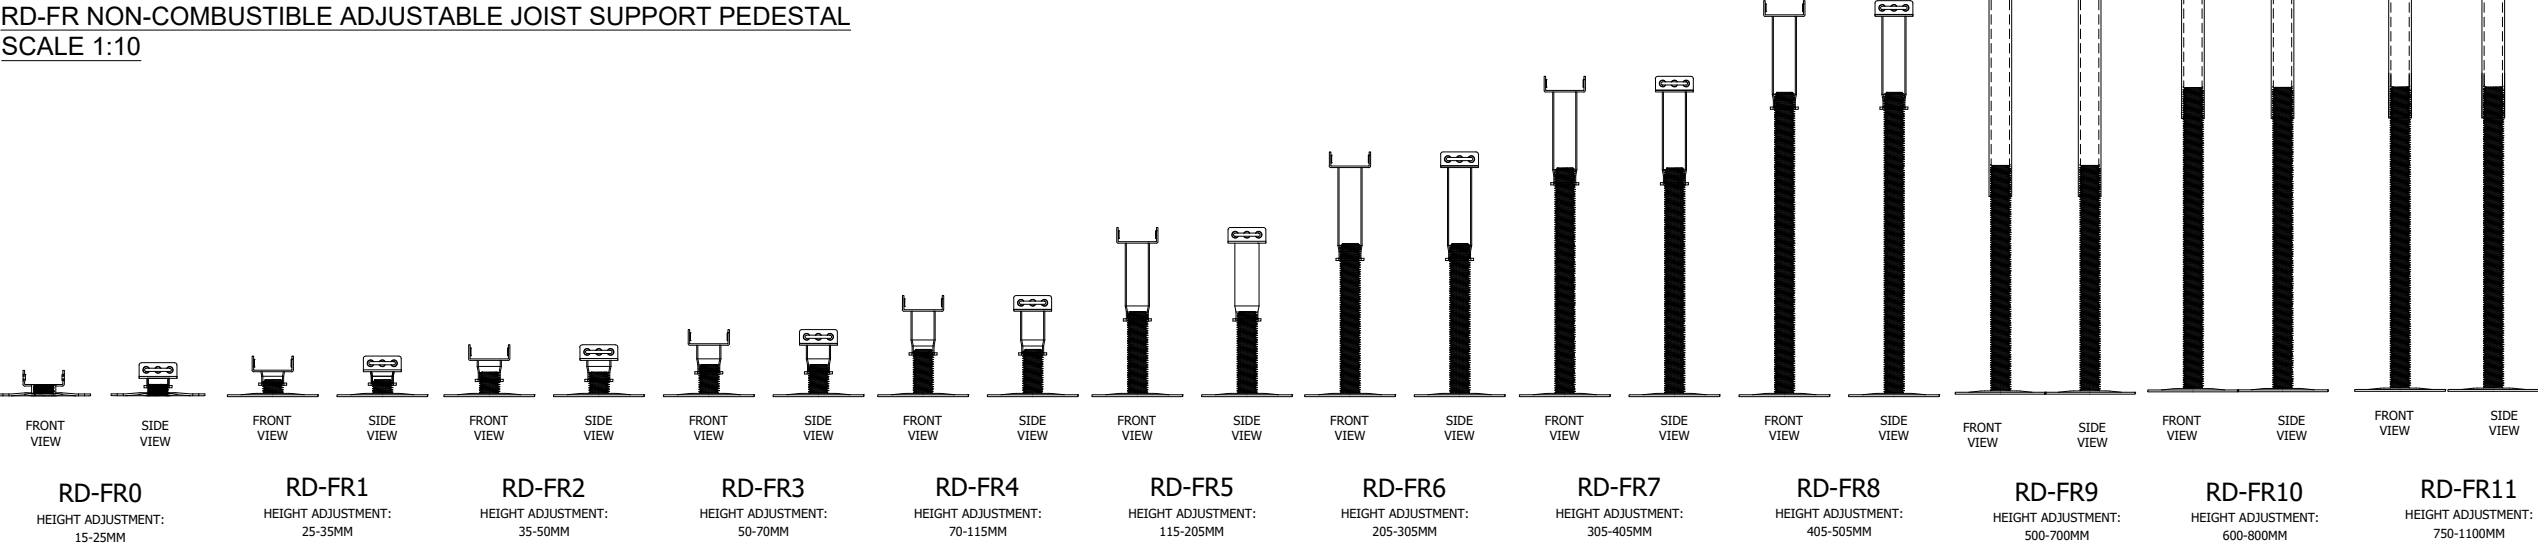


DS ALUMINIUM JOISTS
SCALE 1:10

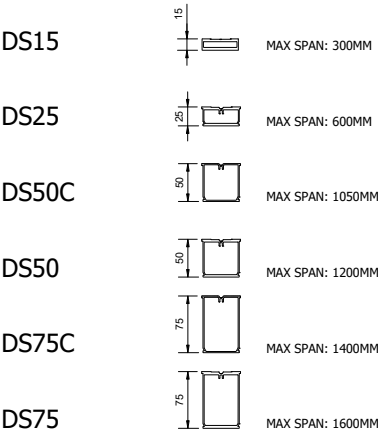


RST ALUMINIUM PAVING SUPPORT RAIL
SCALE 1:10

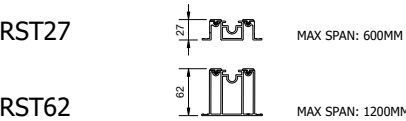


ACCESSORIES
SCALE 1:10

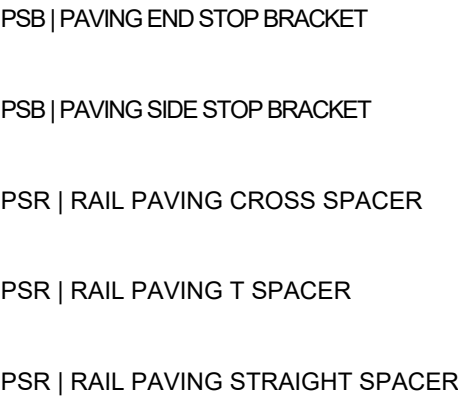

FIXINGS
SCALE 1:5

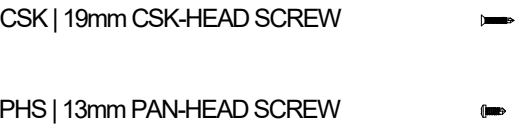

OTHER
SCALE 1:10

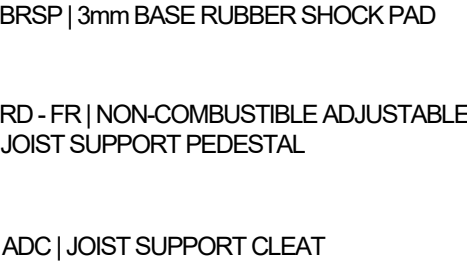

E-FR | NON-COMBUSTIBLE PEDESTAL EXTENSION

NOTES:

ALL DIMENSIONS IN MILLIMETRES
UNLESS OTHERWISE SPECIFIED

DRAWING MAY NOT BE TO SCALE. IF YOU REQUIRE MANUFACTURER
INFORMATION PLEASE CONTACT RYNO.



RYNO LTD
CASTLEPOINT WAY, CASTLEPOINT
ELLON, UNITED KINGDOM
AB41 9RG
0203 967 3500
SPECIFICATION@RYNOSYSTEMS.COM
WWW.RYNOSYSTEMS.COM

BRAND:

TERRASmart®

SYSTEM:

RAIL PAVING SYSTEM
LATTICE FRAME

DRAWN: LM	CHECKED: -	DATE: 24.06.2024
SCALE: SPECIFIED	SIZE: A3	SHEET: 1 OF 2


RYNO LTD. REGISTERED IN ENGLAND. REG. NO: 09623250. REG. ADDRESS:
EUROPA HOUSE, ALFORD ROAD, CRANLEIGH, GU6 8NG
© COPYRIGHT & DESIGN RIGHT RYNO LTD. 2021. ALL RIGHTS RESERVED.

TERRASMART RAIL PAVING SYSTEM IGNO - LATTICE FRAME
SCALE 1:4




NOTES:

ALL DIMENSIONS IN MILLIMETRES
UNLESS OTHERWISE SPECIFIED

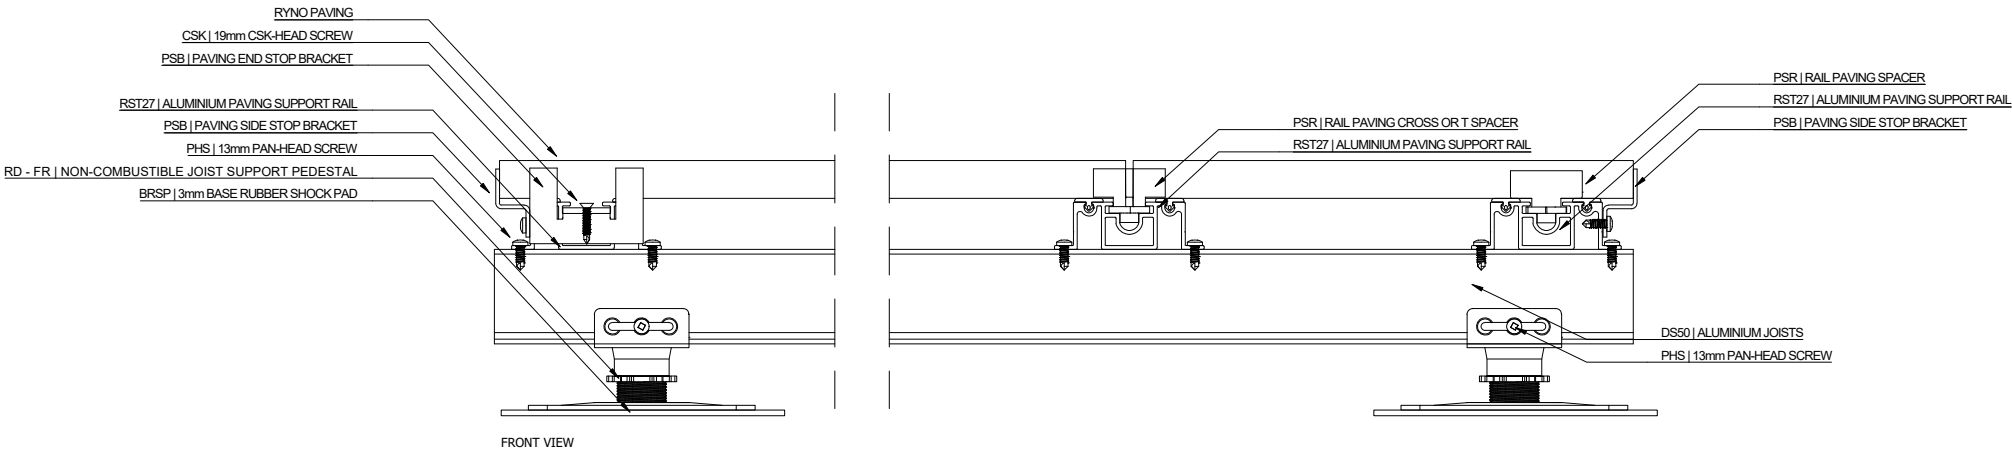

DRAWING MAY NOT BE TO SCALE. IF YOU REQUIRE MANUFACTURER
INFORMATION PLEASE CONTACT RYNO.

TERRASMART RAIL PAVING SYSTEM IGNO - LATTICE FRAME
SCALE 1:4

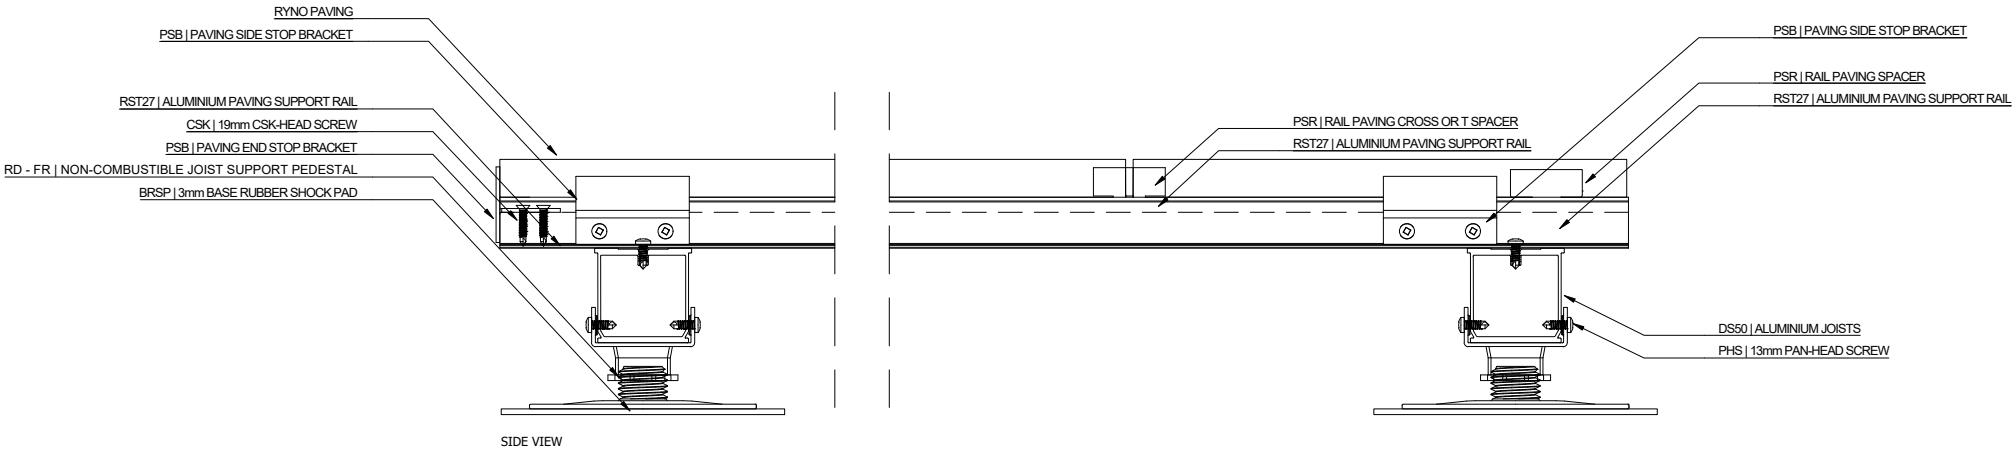

RYNO LTD
CASTLEPOINT WAY, CASTLEPOINT
ELLON, UNITED KINGDOM
AB41 9RG
0203 967 3500
SPECIFICATION@RYNOSYSTEMS.COM
WWW.RYNOSYSTEMS.COM

BRAND:

TERRASMART®

SYSTEM:

RAIL PAVING SYSTEM
LATTICE FRAME

DRAWN:	CHECKED:	DATE:
LM	-	24.06.2024
SCALE:	SIZE:	SHEET:
SPECIFIED	A3	2 OF 2

RYNO LTD. REGISTERED IN ENGLAND. REG. NO: 09623250. REG. ADDRESS:
EUROPA HOUSE, ALFORD ROAD, CRANLEIGH, GU6 8NG
© COPYRIGHT & DESIGN RIGHT RYNO LTD. 2021. ALL RIGHTS RESERVED.