




ADC JOIST SUPPORT CLEAT
SCALE 1:10

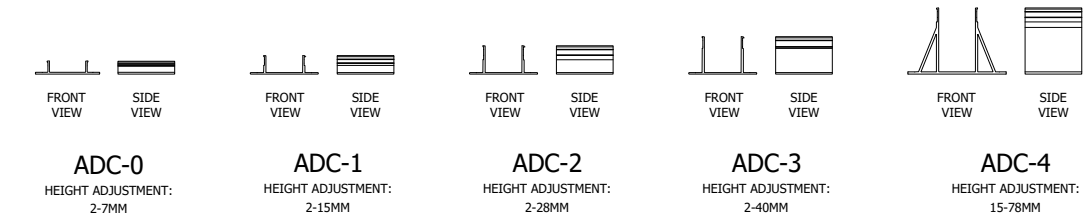

RD-FR NON-COMBUSTIBLE ADJUSTABLE JOIST SUPPORT PEDESTAL
SCALE 1:10

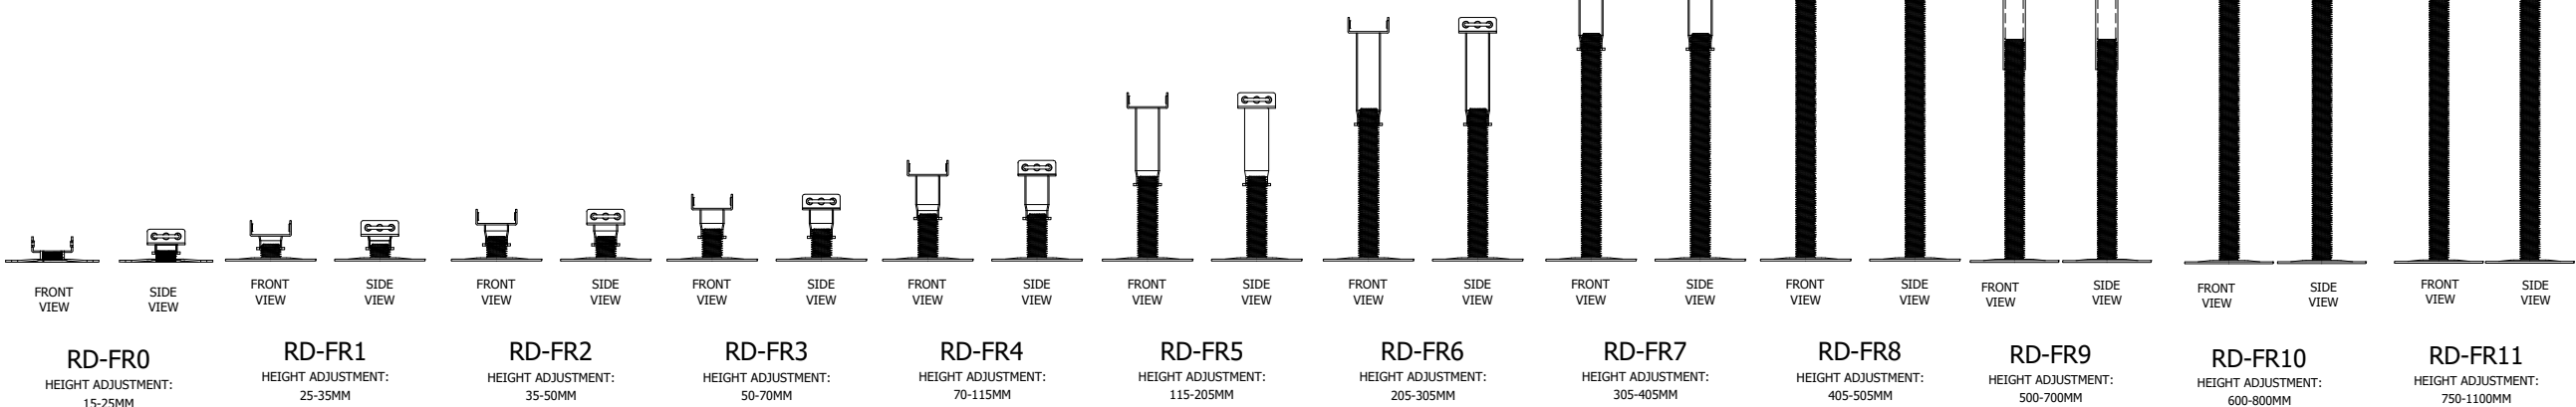

DS ALUMINIUM JOISTS
SCALE 1:10

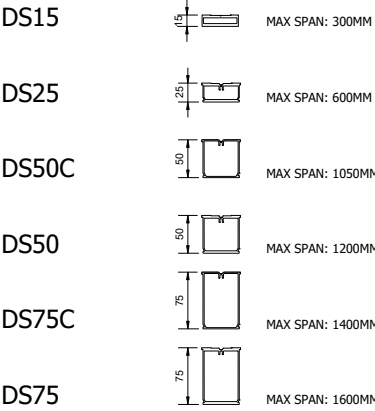

ACCESSORIES
SCALE 1:10

PSB-WU | PAVING END STOP BRACKET
WIND UPLIFT RESTRAINT

SIDE VIEW



FRONT VIEW



PLAN VIEW



PSB-WU | PAVING SIDE STOP BRACKET
WIND UPLIFT RESTRAINT



PSR | RAIL PAVING CROSS SPACER



PSR | RAIL PAVING T SPACER




PSR | RAIL PAVING STRAIGHT SPACER



RVF-WU | RAIL WIND UPLIFT
RESTRAINT VISUAL FIXING



RST ALUMINIUM PAVING SUPPORT RAIL
SCALE 1:10

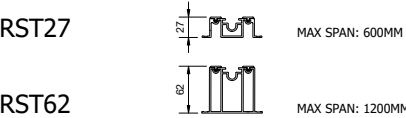

FIXINGS
SCALE 1:5

CSK | 19mm CSK-HEAD SCREW



PHS | 13mm PAN-HEAD SCREW



OTHER
SCALE 1:10

BRSP | 3mm BASE RUBBER SHOCK PAD


RD - FR | NON-COMBUSTIBLE ADJUSTABLE
JOIST SUPPORT PEDESTAL

ADC | JOIST SUPPORT CLEAT

E-FR | NON-COMBUSTIBLE PEDESTAL EXTENSION



PLAN VIEW

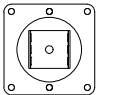

PLAN VIEW



PLAN VIEW



SIDE VIEW

NOTES:

ALL DIMENSIONS IN MILLIMETRES
UNLESS OTHERWISE SPECIFIED

DRAWING MAY NOT BE TO SCALE. IF YOU REQUIRE MANUFACTURER
INFORMATION PLEASE CONTACT RYNO.



RYNO LTD
CASTLEPOINT WAY, CASTLEPOINT
ELLON, UNITED KINGDOM
AB41 9RG
0203 967 3500
SPECIFICATION@RYNOSYSTEMS.COM
WWW.RYNOSYSTEMS.COM

SYSTEM:

TERRASMART® RAIL
PAVING SYSTEM

VARIANT:

VISUAL WIND UPLIFT RESTRAINT
LATTICE FRAME

| | | |
|---------------------|---------------|---------------------|
| DRAWN: LM | CHECKED: - | DATE: 02.07.2024 |
| SCALE: SPECIFIED | SIZE: A3 | SHEET: 1 OF 2 |


RYNO LTD. REGISTERED IN ENGLAND. REG. NO: 09623250. REG. ADDRESS:
EUROPA HOUSE, ALFORD ROAD, CRANLEIGH, GU6 8NG
© COPYRIGHT & DESIGN RIGHT RYNO LTD. 2021. ALL RIGHTS RESERVED.

TERRASMART RAIL PAVING SYSTEM IGNO VISUAL WIND UPLIFT RESTRAINT
SCALE 1:4



NOTES:

ALL DIMENSIONS IN MILLIMETRES
UNLESS OTHERWISE SPECIFIED

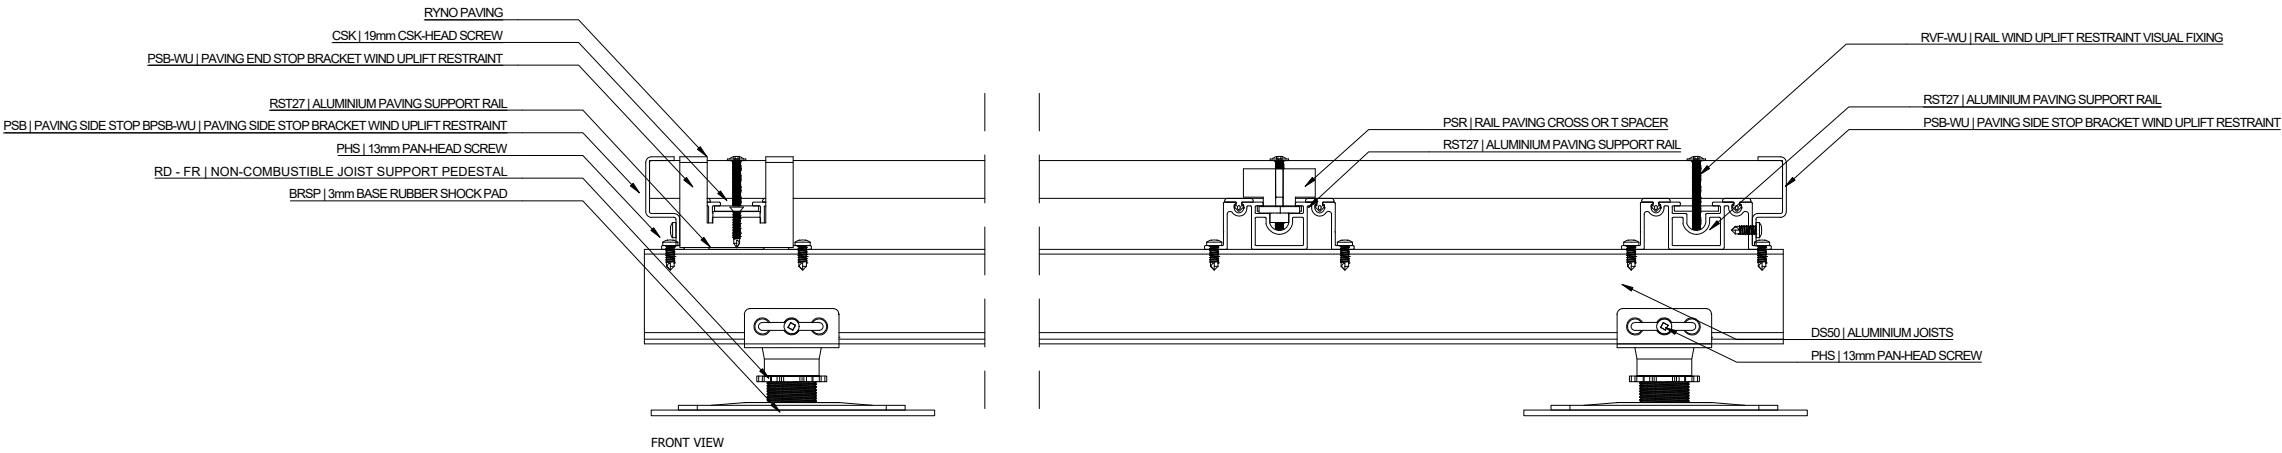


DRAWING MAY NOT BE TO SCALE. IF YOU REQUIRE MANUFACTURER
INFORMATION PLEASE CONTACT RYNO.

TERRASMART RAIL PAVING SYSTEM IGNO VISUAL WIND UPLIFT RESTRAINT
SCALE 1:4



RYNO LTD
CASTLEPOINT WAY, CASTLEPOINT
ELLON, UNITED KINGDOM
AB41 9RG
0203 967 3500
SPECIFICATION@RYNOSYSTEMS.COM
WWW.RYNOSYSTEMS.COM

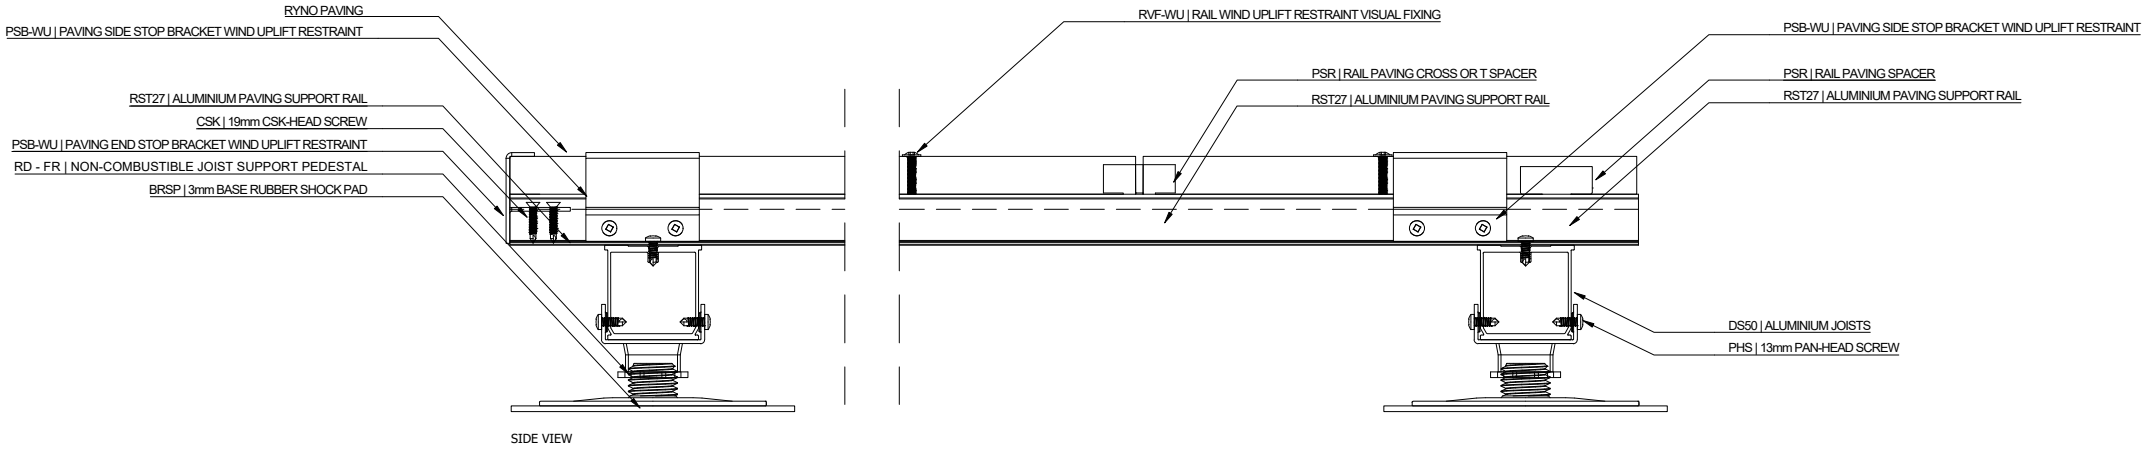

SYSTEM:

TERRASMART® RAIL
PAVING SYSTEM

VARIANT:

VISUAL WIND UPLIFT RESTRAINT
LATTICE FRAME

| | | |
|-----------|----------|------------|
| DRAWN: | CHECKED: | DATE: |
| LM | - | 02.07.2024 |
| SCALE: | SIZE: | SHEET: |
| SPECIFIED | A3 | 2 OF 2 |

RYNO LTD. REGISTERED IN ENGLAND. REG. NO: 09623250. REG. ADDRESS:
EUROPA HOUSE, ALFORD ROAD, CRANLEIGH, GU6 8NG
© COPYRIGHT & DESIGN RIGHT RYNO LTD. 2021. ALL RIGHTS RESERVED.