


— - By others

Profiles

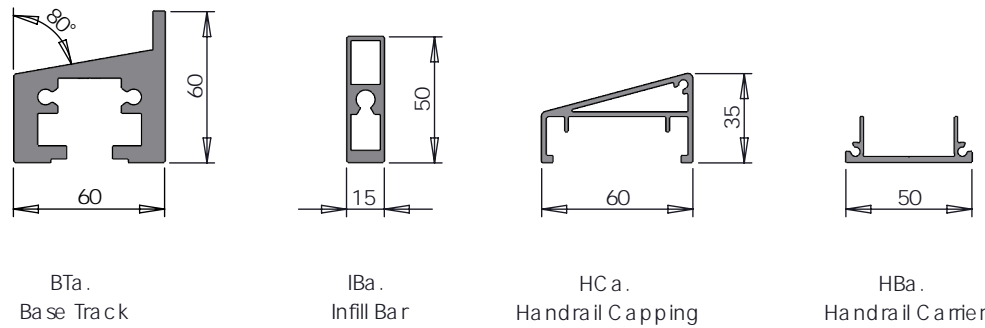

Fittings



Fixings



| Rev | Issue Description | Date | Drawn By |
|-----|-------------------|----------|----------|
| IO1 | Information issue | 09/06/25 | LST |
| | | | |
| | | | |
| | | | |



This drawing is the property of Ryno Ltd and must not be disclosed in part or wholly to any third party without permission of the company

| | |
|------------------------------|---|
| Project Number: | Drawing No: LT-PF-DR-001 |
| Project Name: | Drawing Title: |
| Product Assembly: Balustrade | Linear Track Balustrade System: Parapet Face Fix |
| Status: Information | Scale: NTS |

