


— By others

Profiles

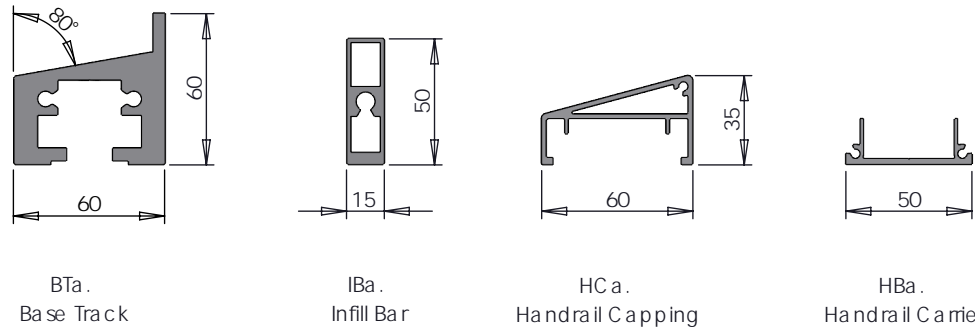

Fittings



Fixings



Rev	Issue Description	Date	Drawn By
IO1	Information issue	09/06/25	LST



This drawing is the property of Ryno Ltd and must not be disclosed in part or wholly to any third party without permission of the company

Project Number:	Drawing No: LT-SFT-DR-001
Project Name:	Drawing Title:
Product Assembly: Balustrade	Linear Track Balustrade System: Steel Top Fix
Status: Information	Scale: NTS

