

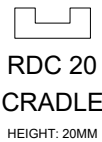
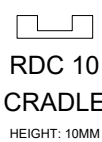
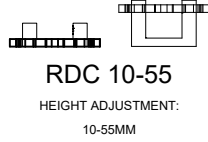
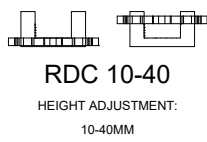
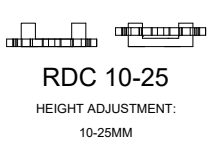
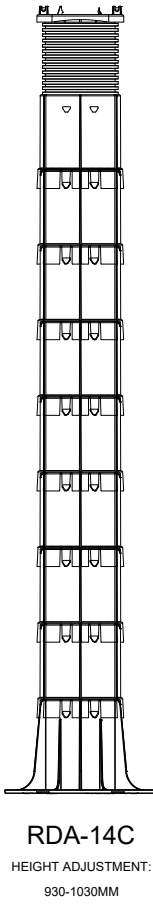
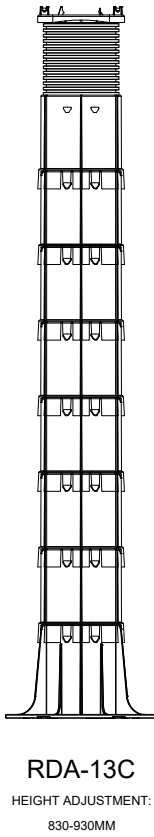
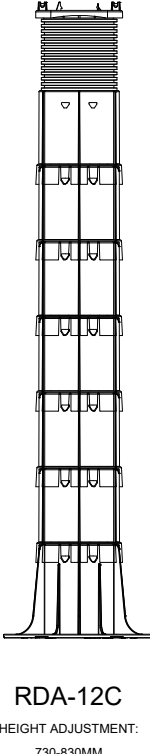
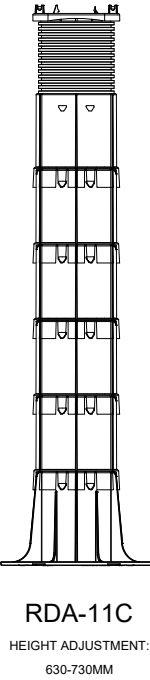
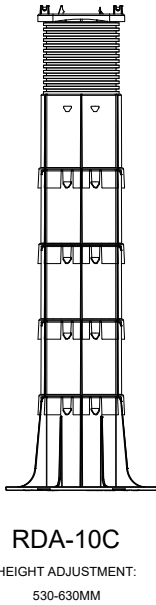
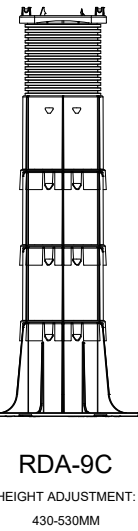
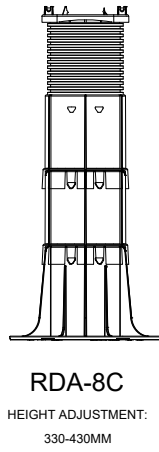
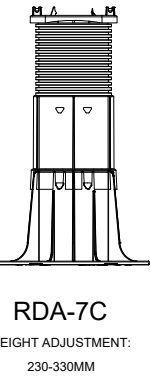
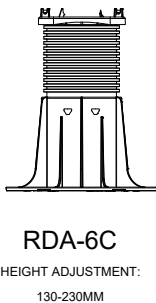
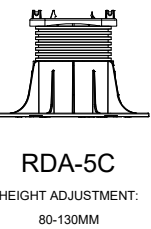
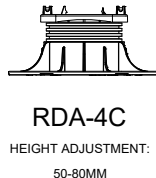
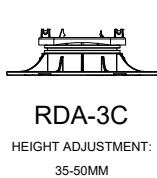


RDC JOIST CRADLE 1:10

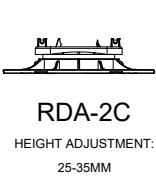

RDA-C SELF-LEVELLING ADJUSTABLE DECKING PEDESTALS 1:10

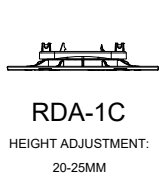


BB | BASEBOARD 1:5



PLAN VIEW



FRONT VIEW

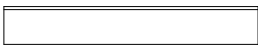

SIDE VIEW

BP|BOUNDARY PROFILE 1:5

BP 42C



SIDE VIEW




PLAN VIEW

BP 42S








SIDE VIEW

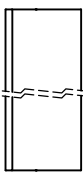

PLAN VIEW

DS ALUMINIUM JOISTS 1:5

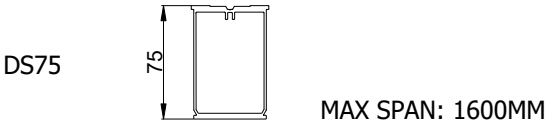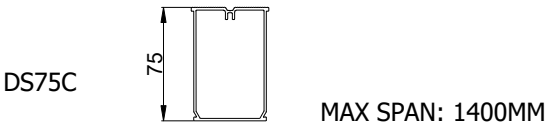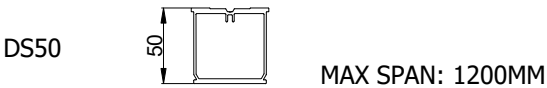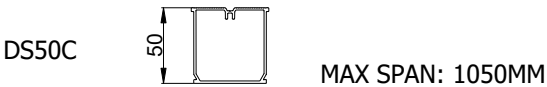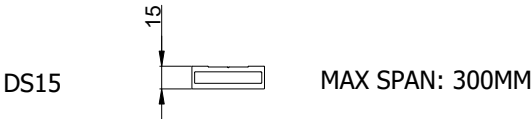

NOTES:  
  
ALL DIMENSIONS IN MILLIMETRES  
UNLESS OTHERWISE SPECIFIED

DRAWING MAY NOT BE TO SCALE. IF YOU REQUIRE MANUFACTURER  
INFORMATION PLEASE CONTACT RYNO.




RYNO LTD  
CASTLEPOINT WAY, CASTLEPOINT  
ELLON, UNITED KINGDOM  
AB41 9RG  
0203 967 3500  
SPECIFICATION@RYNOSYSTEMS.COM  
WWW.RYNOSYSTEMS.COM

SYSTEM:  
  
TS-WPR-FS TERRASMART  
RUBBER SURFACING:  
FALL SAFE

DRAWN: KM	CHECKED: AW	DATE: 28.04.2025
SCALE: VARIED	SIZE: A3	SHEET: 2 OF 2

RYNO LTD, REGISTERED IN ENGLAND. REG. NO: 09623250. REG. ADDRESS:  
EUROPA HOUSE, ALFORD ROAD, CRANLEIGH, GU6 8NO  
© COPYRIGHT & DESIGN RIGHT RYNO LTD. 2021. ALL RIGHTS RESERVED.

RUBBER SURFACING ADJOINING TERRASMART RAIL PAVE

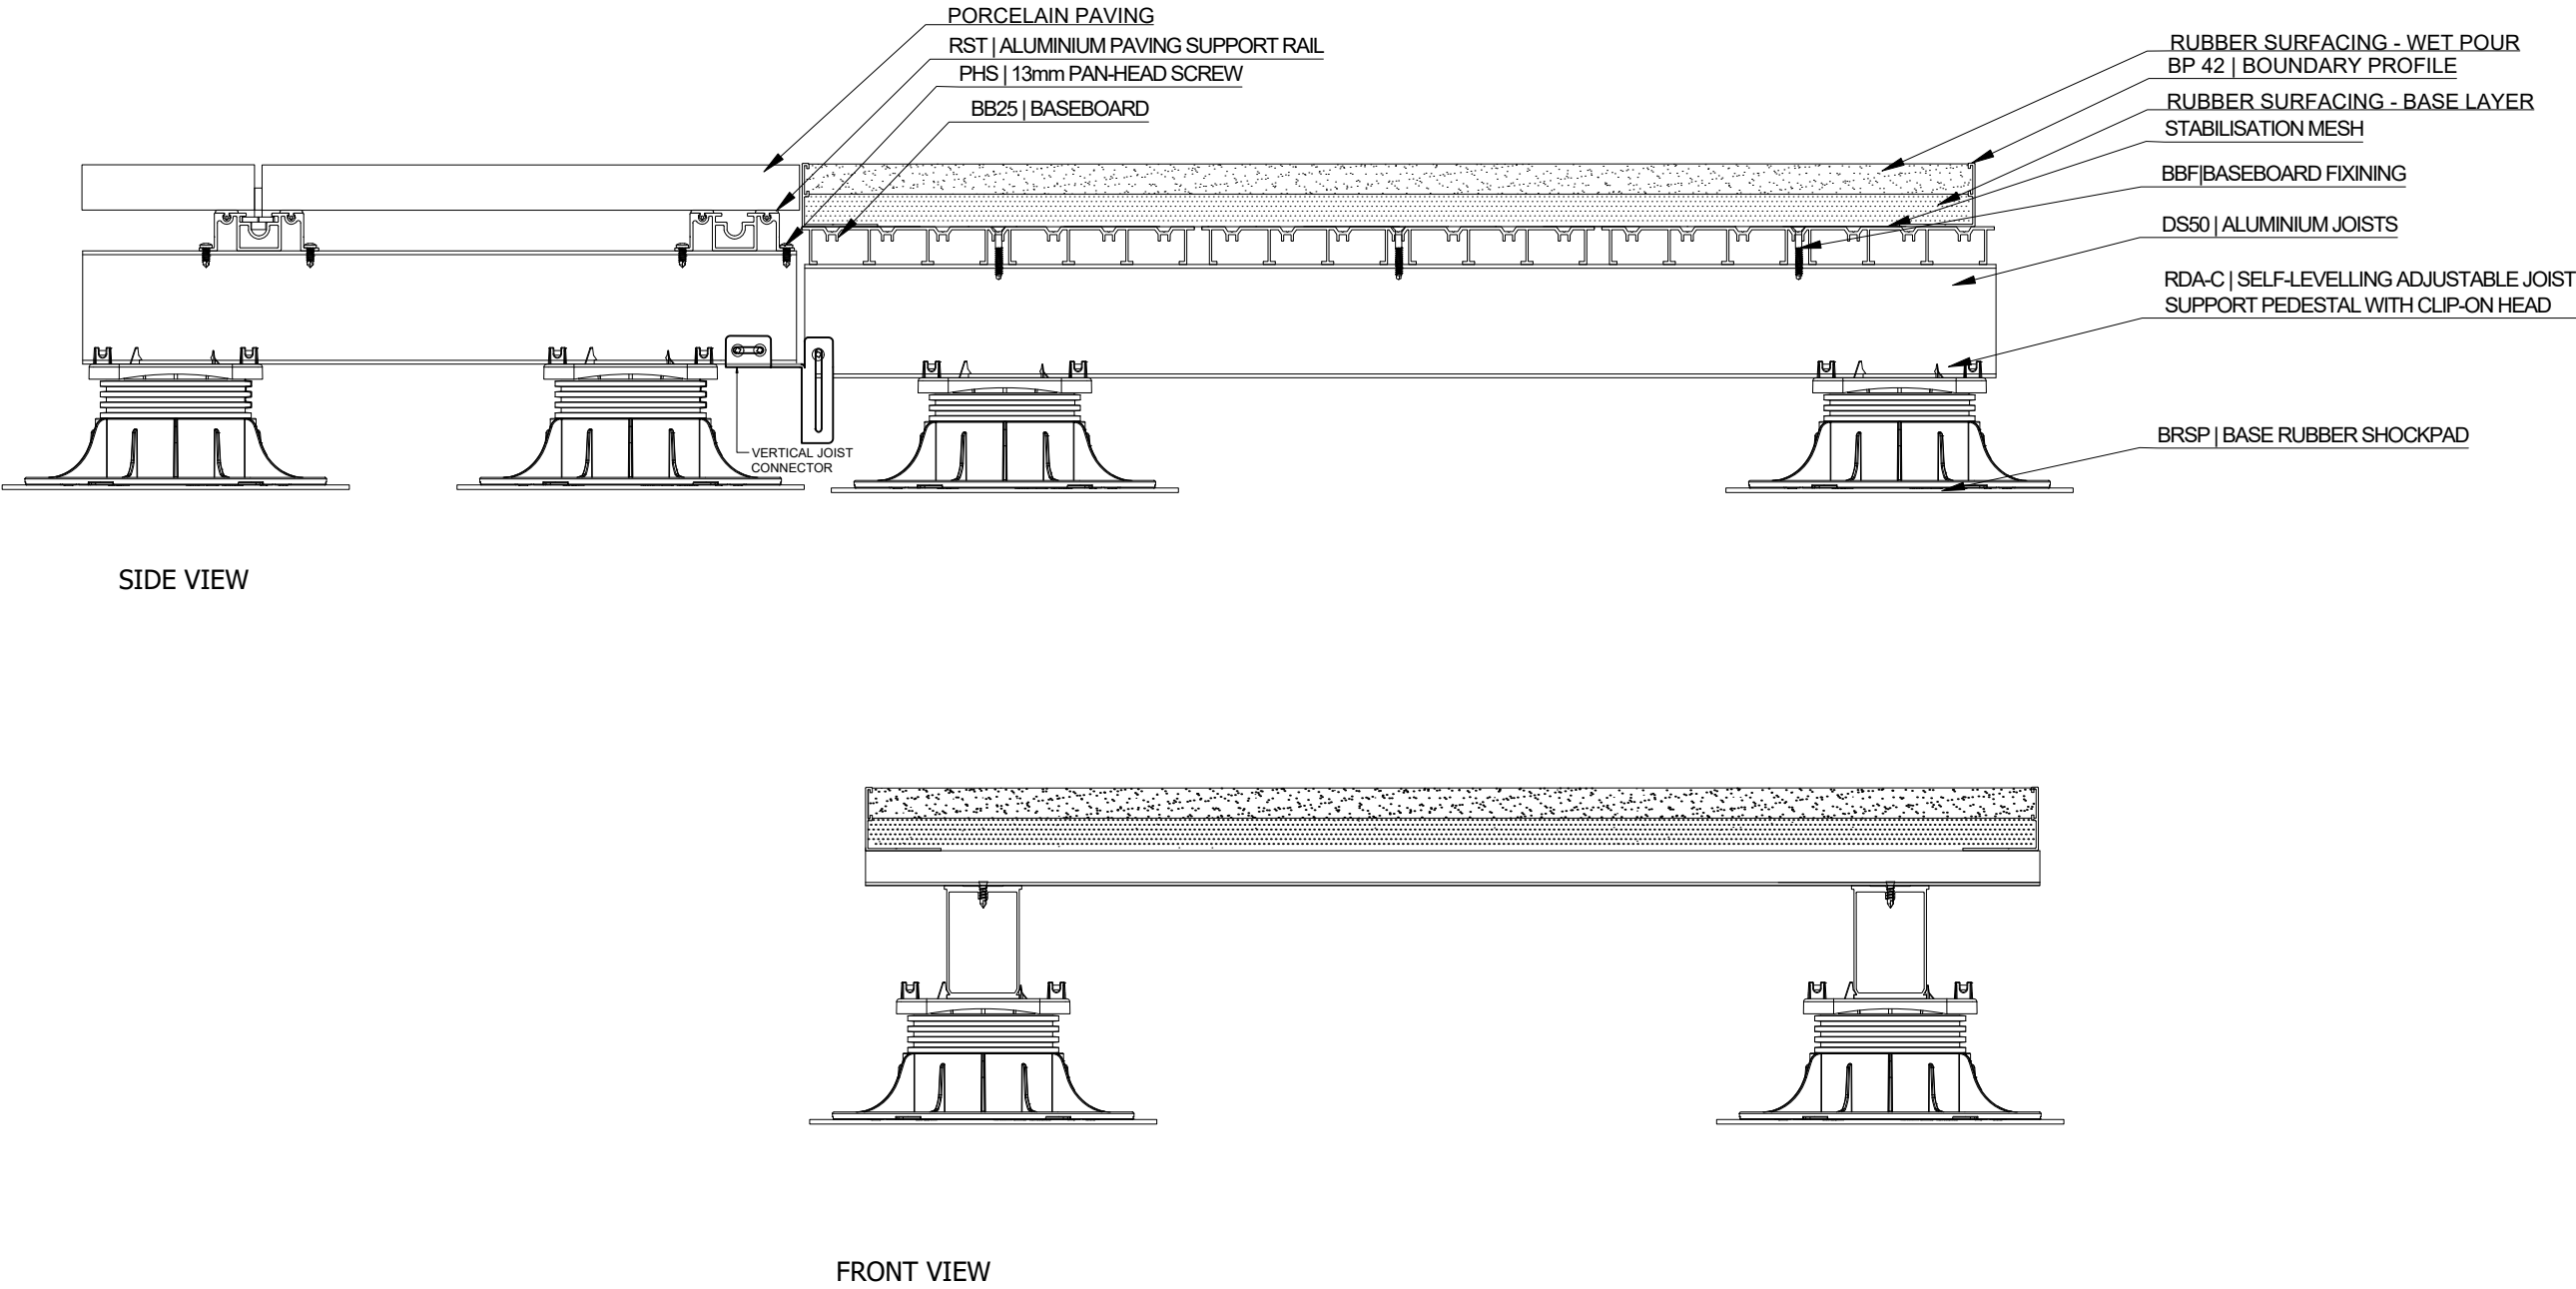

NOTES:

ALL DIMENSIONS IN MILLIMETRES  
UNLESS OTHERWISE SPECIFIED

DRAWING MAY NOT BE TO SCALE. IF YOU REQUIRE MANUFACTURER  
INFORMATION PLEASE CONTACT RYNO.



RYNO LTD  
CASTLEPOINT WAY, CASTLEPOINT  
ELLON, UNITED KINGDOM  
AB41 9RG  
0203 967 3500  
SPECIFICATION@RYNOSYSTEMS.COM  
WWW.RYNOSYSTEMS.COM

SYSTEM:

TS-WPR-FS TERRASMART  
RUBBER SURFACING:  
FALL SAFE

DRAWN:	CHECKED:	DATE:
KM	AW	28.04.2025
SCALE:	SIZE:	SHEET:
1:1	A3	1 OF 2