
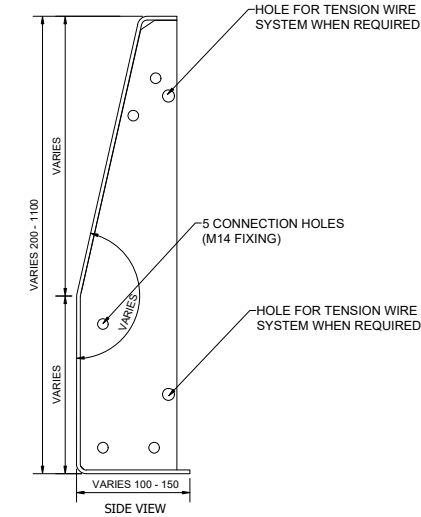



TERRASMART ASCENT BESPOKE PLANTER: BASEBOARD FIX
SCALE 1:20

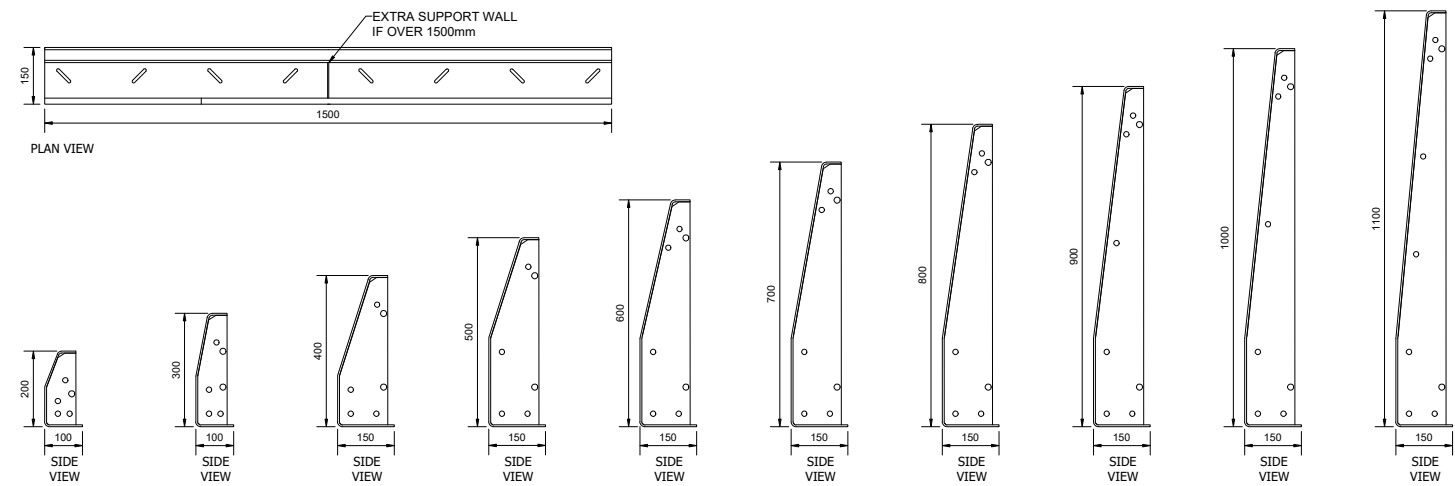

NOTES:



ALL DIMENSIONS IN MILLIMETRES
UNLESS OTHERWISE SPECIFIED

ISOMETRIC VIEW

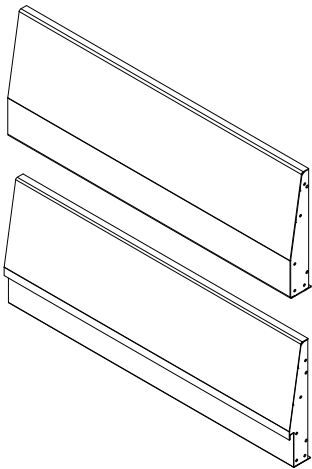

DRAWING MAY NOT BE TO SCALE. IF YOU REQUIRE MANUFACTURER
INFORMATION PLEASE CONTACT RYNO.


TERRASMART ASCENT BESPOKE PLANTER: BASEBOARD FIX WITH RECESSED STRIP LIGHTING
SCALE 1:20

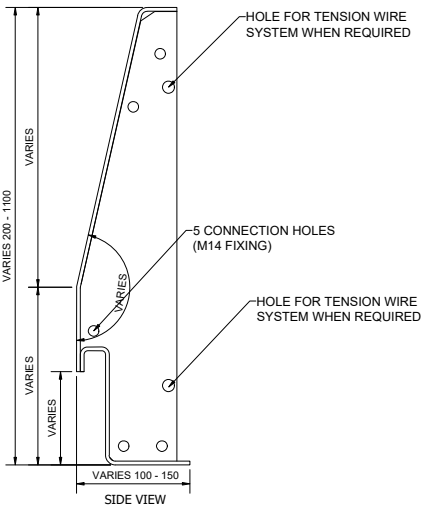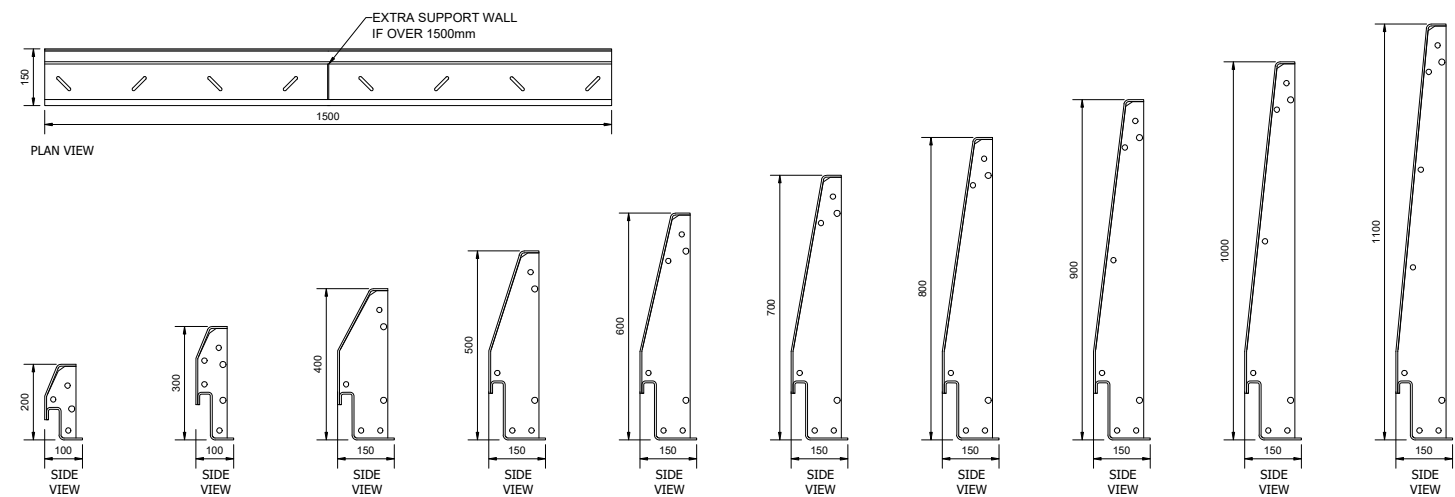


RYNO LTD
CASTLEPOINT WAY, CASTLEPOINT
ELLON, UNITED KINGDOM
AB41 9RG
0203 967 3500
SPECIFICATION@RYNOSYSTEMS.COM
WWW.RYNOSYSTEMS.COM

ACCESSORIES
SCALE 1:20


BB25 | BASEBOARD

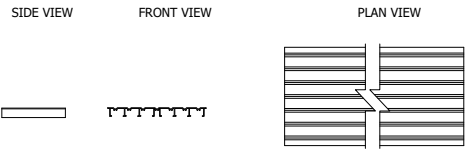

BB23 | BASEBOARD

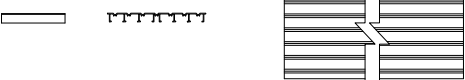

DS-BC | ALUMINIUM BASEBAORD CARRIER
JOIST

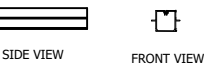

OTHER ACCESSORIES
SCALE 1:10


M6 HOOK & EYE TURNBUCKLE



M5 U-BOLT WIRE ROPE GRIP



3MM GALVANIZED WIRE ROPE

 

FIXINGS
SCALE 1:5

DSB | 15MM DECKING SCREW



BBF | BASE BOARD FIXING - 6.3 x 19mm



M10 x 25mm FULL THREAD HEXAGON BOLT



M10 HEXAGON NUT



M10 PENNY WASHER



SYSTEM:

TERRASMART ASCENT BESPOKE
PLANTER SYSTEM



VARIANT:

BASEBOARD FIX

DRAWN: KM	CHECKED: AW	DATE: 02.10.2025
SCALE: SPECIFIED	SIZE: A3	SHEET: 1 OF 2



RYNO LTD. REGISTERED IN ENGLAND. REG. NO- 09623250. REG. ADDRESS:
EUROPA HOUSE, ALFORD ROAD, CRANLEIGH, GU6 8NG
© COPYRIGHT & DESIGN RIGHT RYNO LTD. 2021. ALL RIGHTS RESERVED.

TERRASMART RAIL PAVING SYSTEM IGNO - LATTICE FRAME

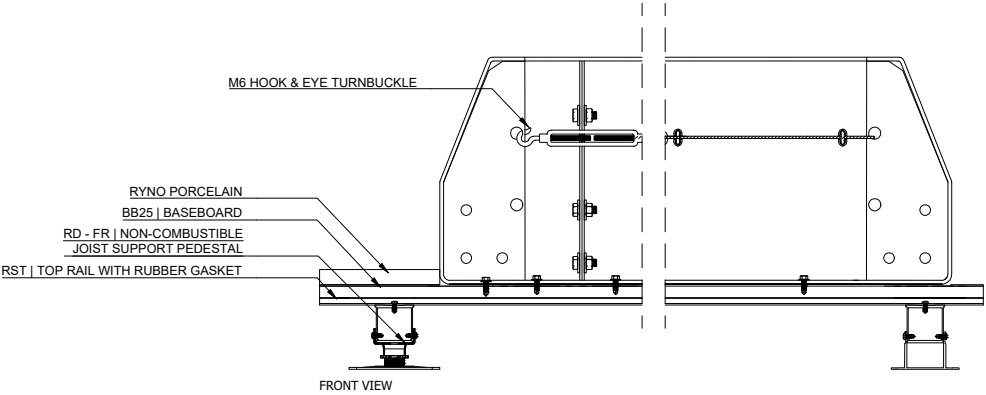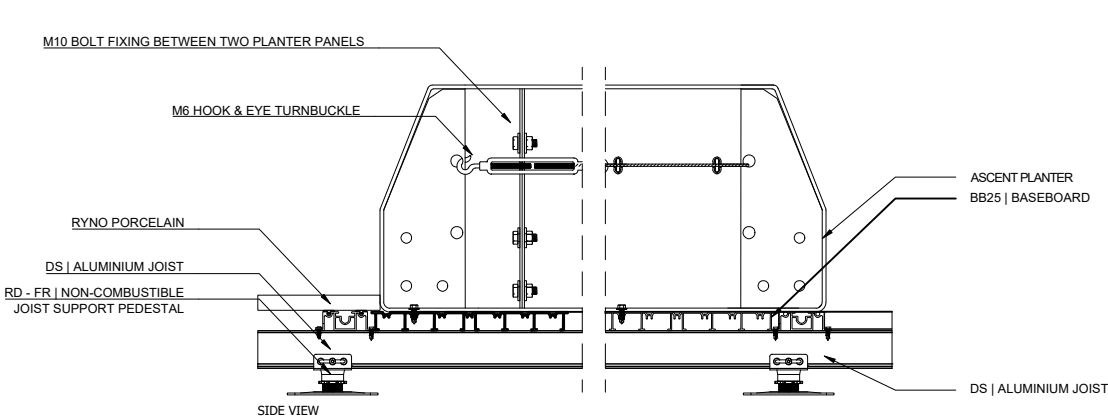

DRAWING MAY NOT BE TO SCALE. IF YOU REQUIRE MANUFACTURER INFORMATION PLEASE CONTACT RYNO.

BASEBOARD FIXING DETAIL FOR VARIOUS RYNO DECKING SYSTEMS

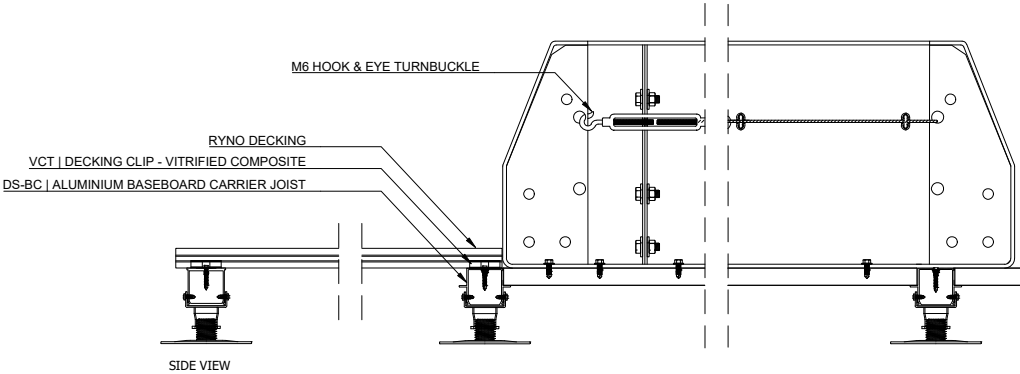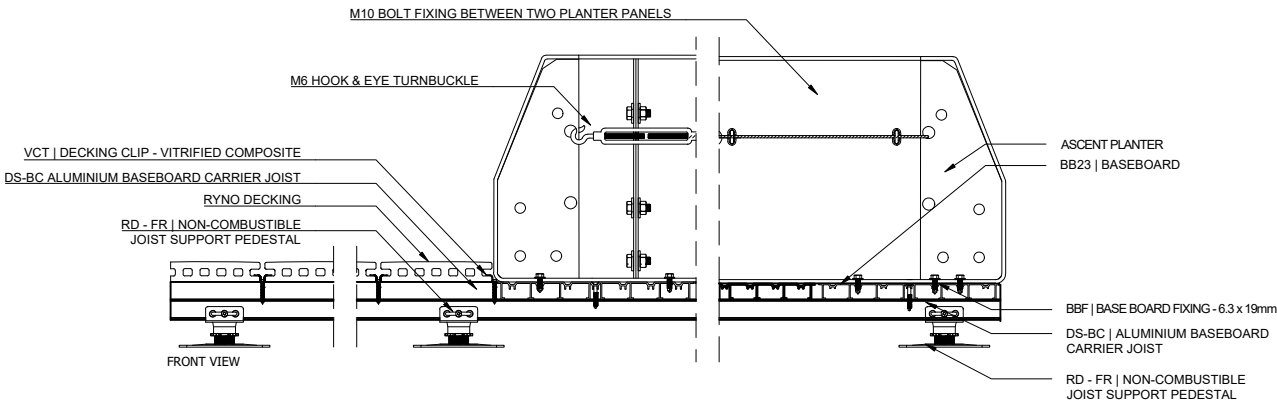

RYNO LTD
CASTLEPOINT WAY, CASTLEPOINT
ELLON, UNITED KINGDOM
AB41 9RG
0203 967 3500
SPECIFICATION@RYNOSYSTEMS.COM
WWW.RYNOSYSTEMS.COM

SYSTEM:

TERRASMART ASCENT BESPOKE
PLANTER SYSTEM

VARIANT:

BASEBOARD FIX

DRAWN:	CHECKED:	DATE:
KM	AW	02.10.2025
SCALE:	SIZE:	SHEET:
1:10	A3	2 OF 2