
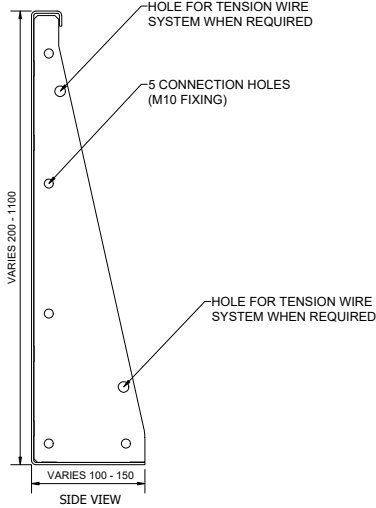



TERRASMART LEDGE BESPOKE PLANTER: BASEBOARD FIX
SCALE 1:20

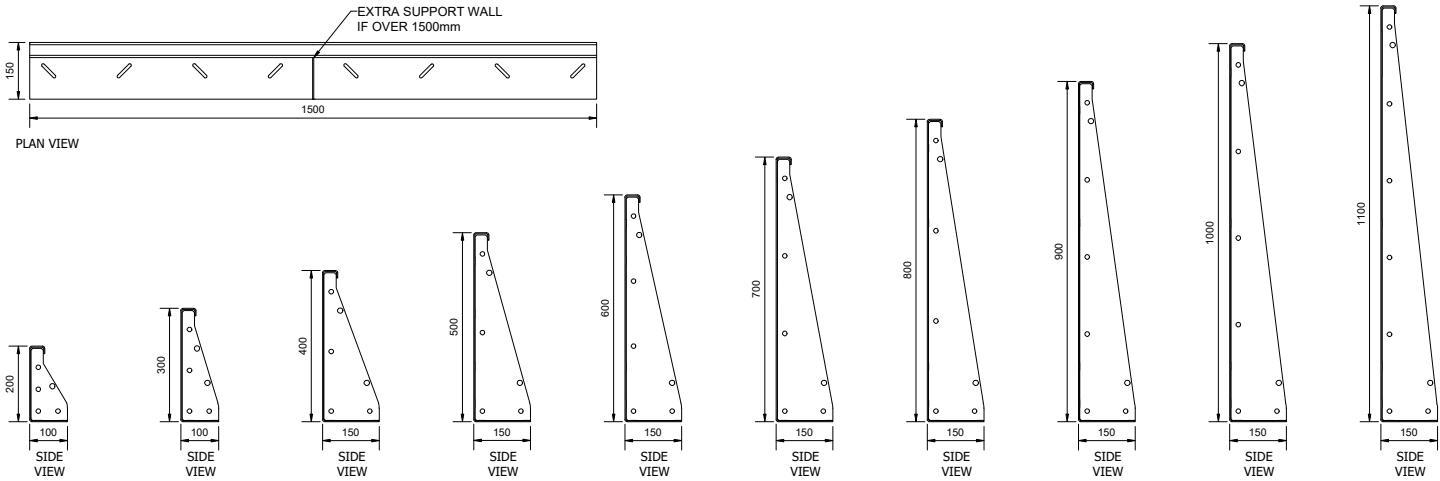

NOTES:



ALL DIMENSIONS IN MILLIMETRES
UNLESS OTHERWISE SPECIFIED

ISOMETRIC VIEW

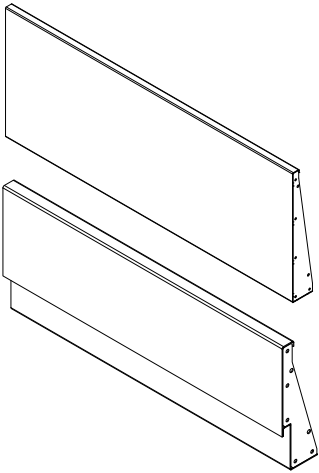

DRAWING MAY NOT BE TO SCALE. IF YOU REQUIRE MANUFACTURER
INFORMATION PLEASE CONTACT RYNO.


TERRASMART LEDGE BESPOKE PLANTER: BASEBOARD FIX WITH RECESSED STRIP LIGHTING
SCALE 1:20

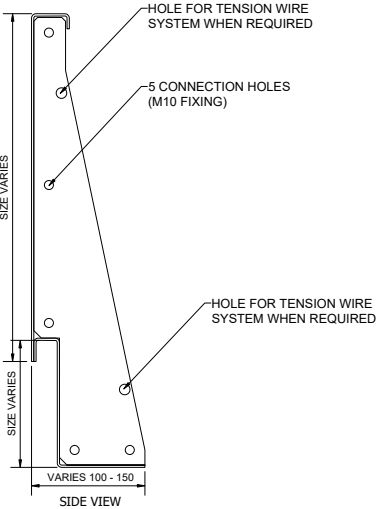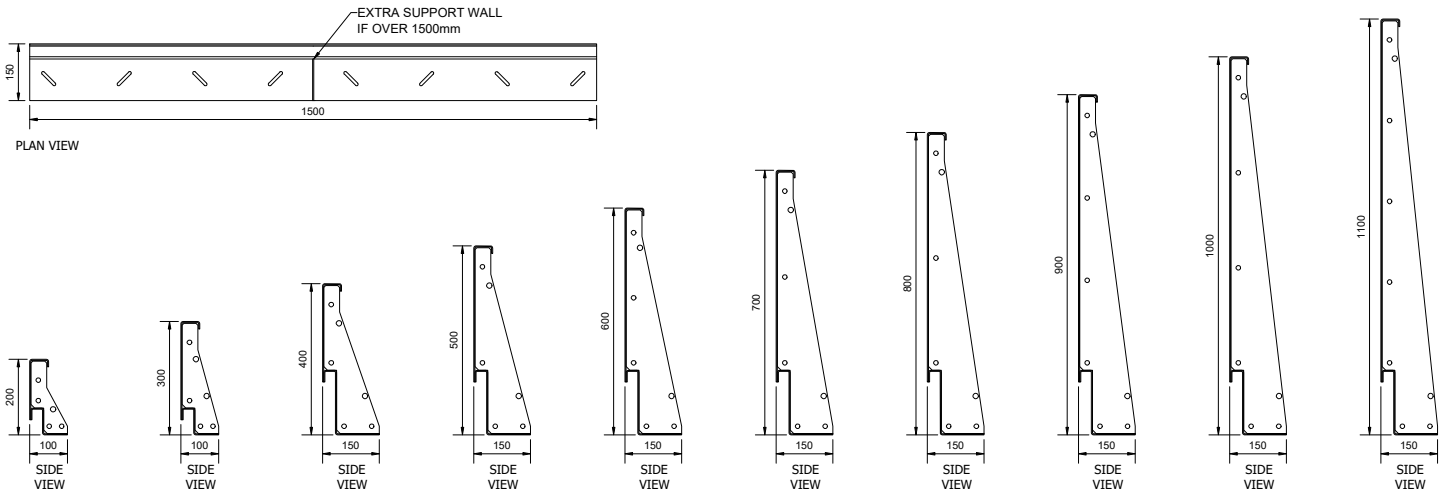


RYNO LTD
CASTLEPOINT WAY, CASTLEPOINT
ELLON, UNITED KINGDOM
AB41 9RG
0203 967 3500
SPECIFICATION@RYNOSYSTEMS.COM
WWW.RYNOSYSTEMS.COM

ACCESSORIES
SCALE 1:20

BB25 | BASEBOARD

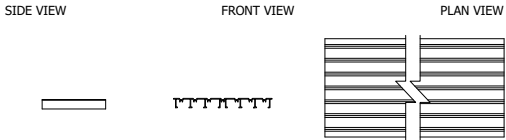

BB23 | BASEBOARD

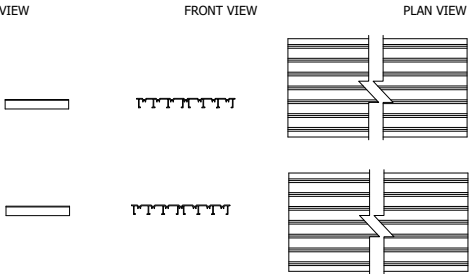

DS-BC | ALUMINIUM BASEBAORD
CARRIER JOIST



OTHER ACCESSORIES
SCALE 1:10


M6 HOOK & EYE TURNBUCKLE



M5 U-BOLT WIRE ROPE GRIP



3MM GALVANIZED WIRE ROPE

 

FIXINGS
SCALE 1:5

DSB | 15MM DECKING SCREW



BBF | BASE BOARD FIXING - 6.3 x 19mm



M10 x 25mm FULL THREAD HEXAGON BOLT



M10 HEXAGON NUT



M10 PENNY WASHER



SYSTEM:

TERRASMART LEDGE BESPOKE
PLANTER SYSTEM



VARIANT:

BASEBOARD FIX

DRAWN: KM	CHECKED: AW	DATE: 15.04.2025
SCALE: SPECIFIED	SIZE: A3	SHEET: 1 OF 2

RYNO LTD. REGISTERED IN ENGLAND. REG. NO: 09623250. REG. ADDRESS:
EUROPA HOUSE, ALFORD ROAD, CRANLEIGH, GU6 8NG
© COPYRIGHT & DESIGN RIGHT RYNO LTD. 2021. ALL RIGHTS RESERVED.

BASEBOARD FIXING DETAIL FOR VARIOUS RYNO DECKING SYSTEMS

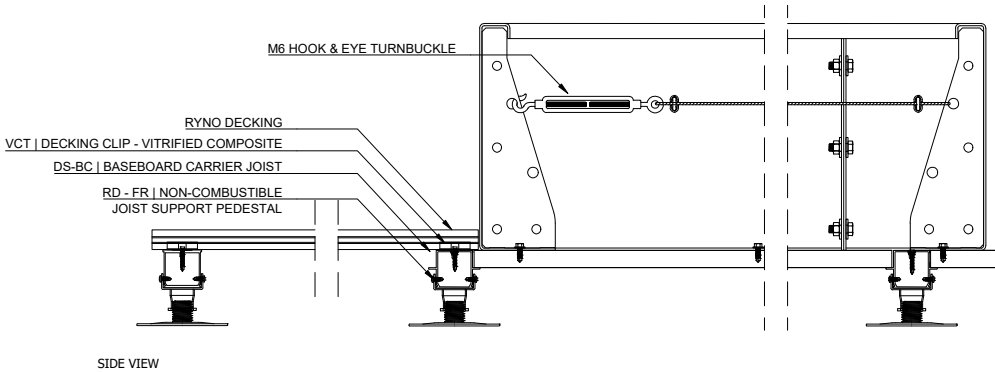
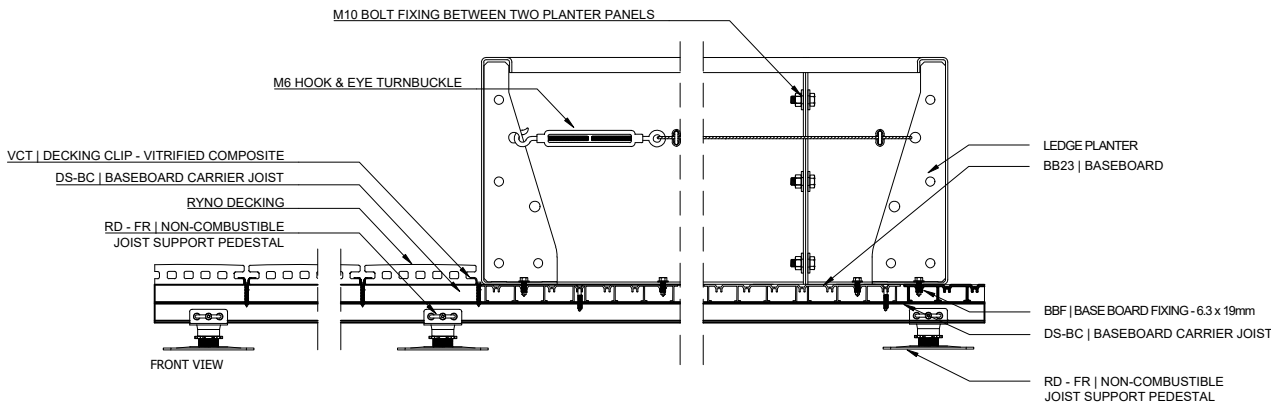


NOTES:

ALL DIMENSIONS IN MILLIMETRES
UNLESS OTHERWISE SPECIFIED

DRAWING MAY NOT BE TO SCALE. IF YOU REQUIRE MANUFACTURER
INFORMATION PLEASE CONTACT RYNO.

TERRASMART RAIL PAVING SYSTEM IGNO - LATTICE FRAME

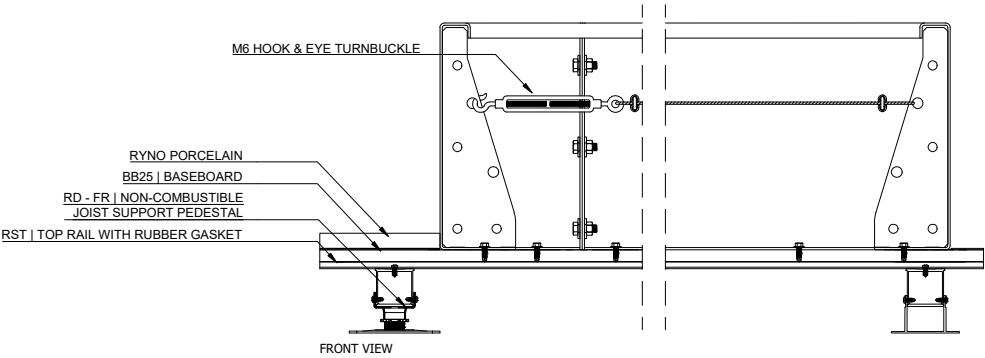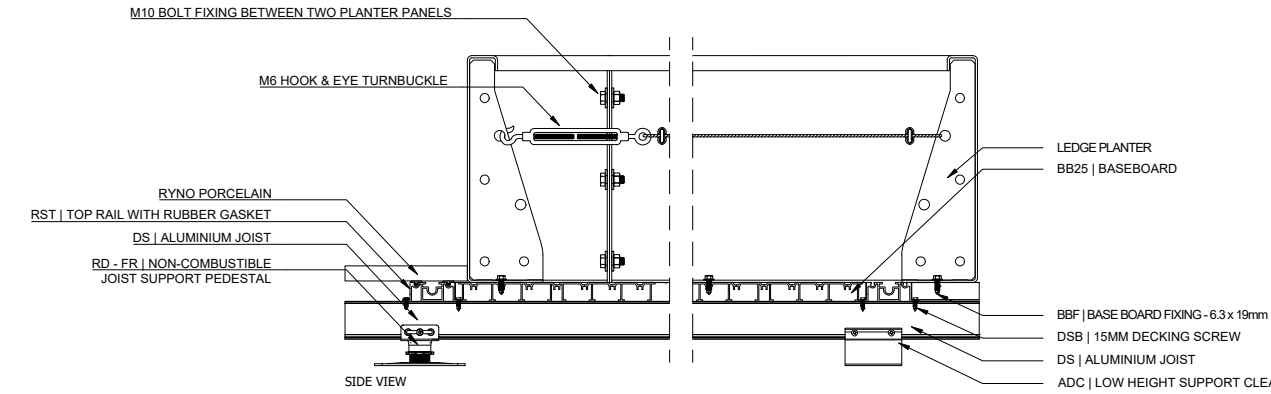

SYSTEM:

TERRASMART LEDGE BESPOKE
PLANTER SYSTEM

VARIANT:

BASEBOARD FIX

DRAWN:	CHECKED:	DATE:
KM	AW	15.04.2025
SCALE:	SIZE:	SHEET:
1:10	A3	2 OF 2