
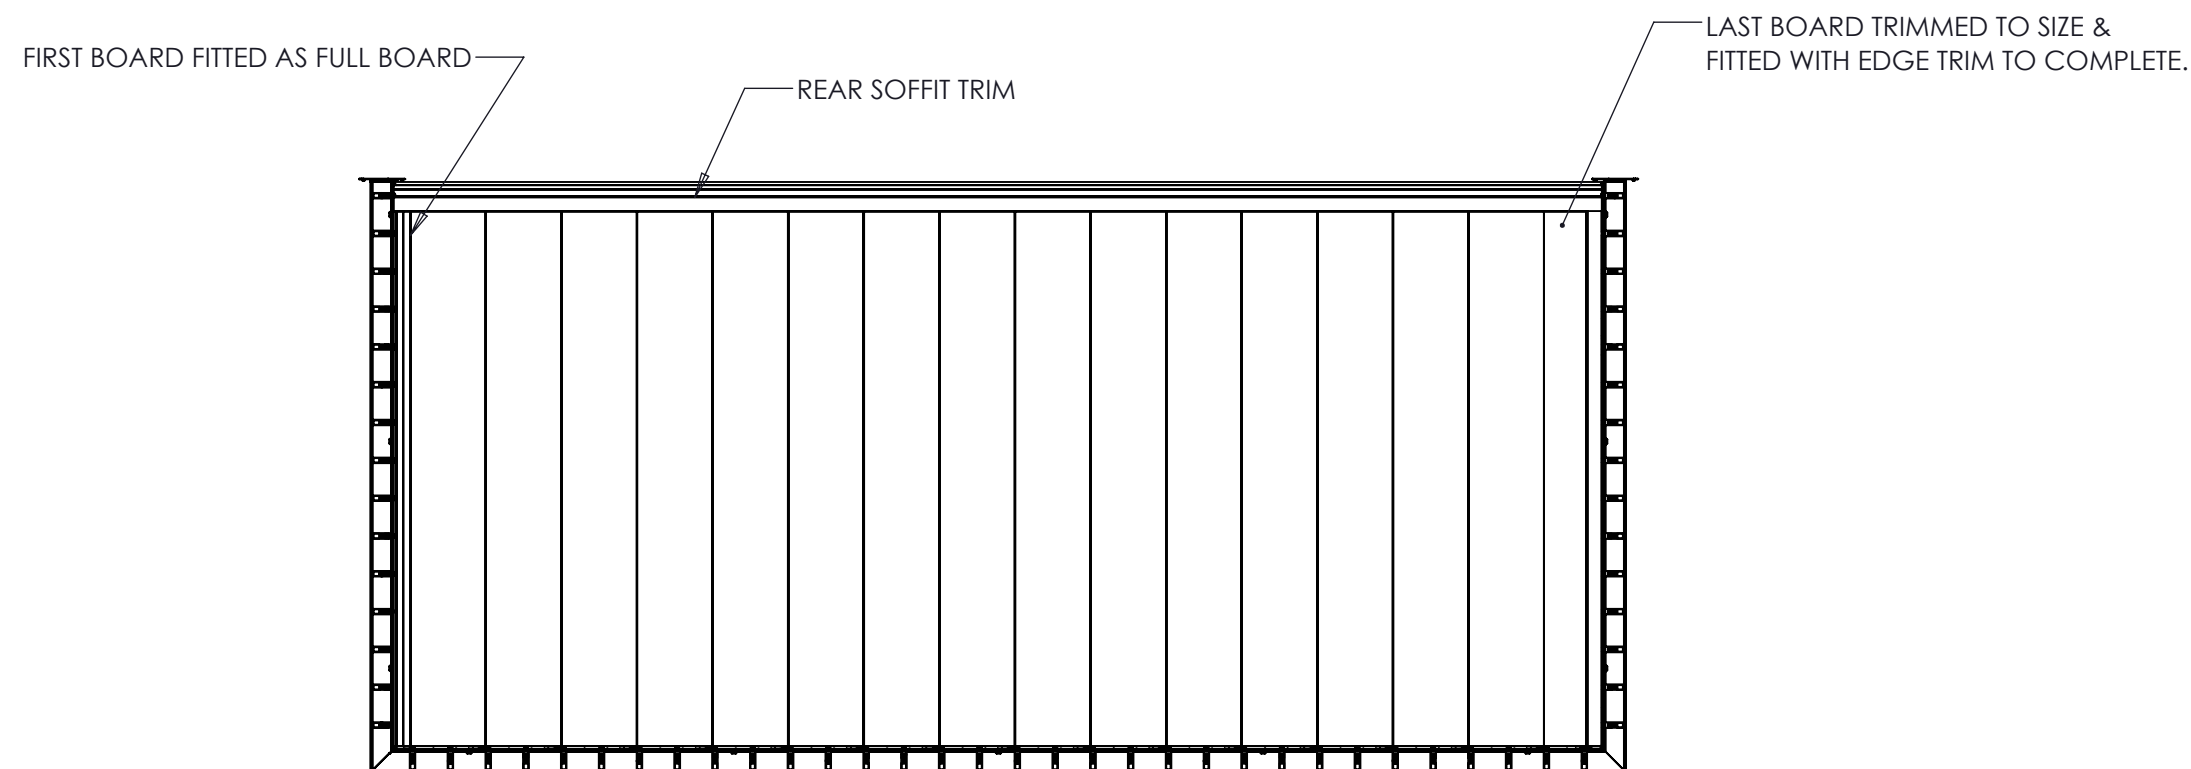
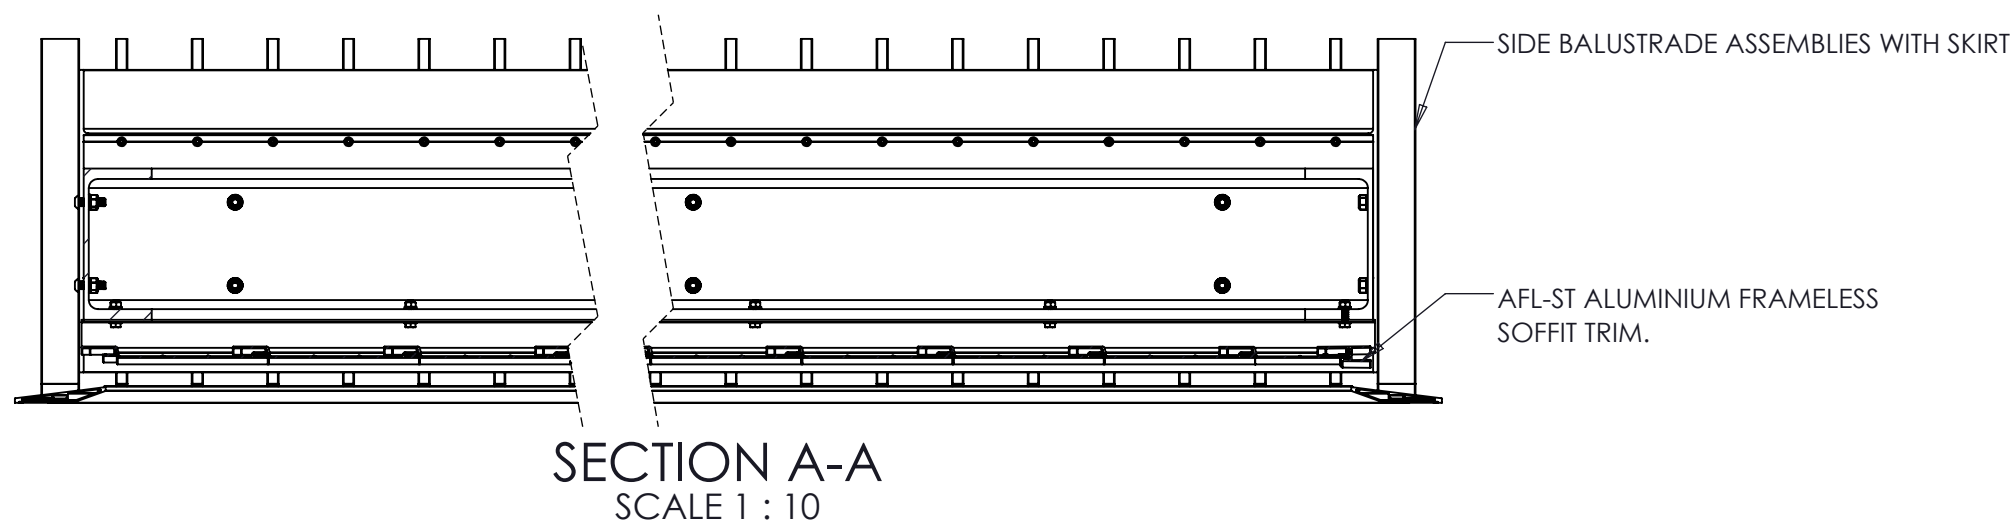


## SECTION VIEW (LEFT TO RIGHT)

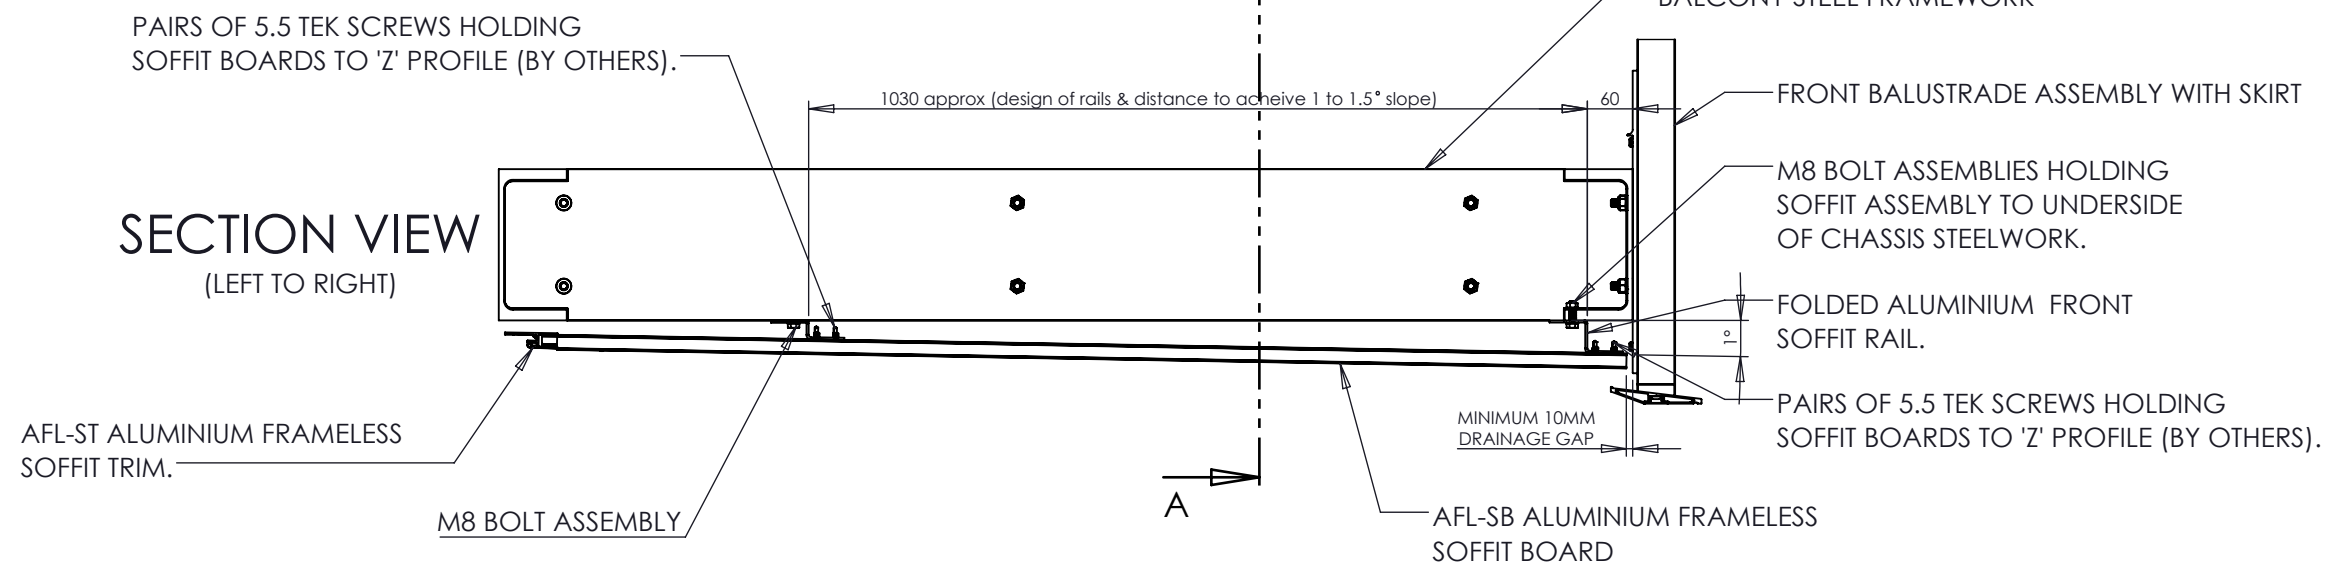

VIEW ON UNDERSIDE OF BALCONY  
(SKIRTS OMITTED FOR CLARITY)

## NOTES:

ALL DIMENSIONS IN MILLIMETRES UNLESS OTHERWISE SPECIFIED

A3 PRINT  
MATERIAL:

Drawing may not be to scale. If you require manufacturer information please contact Ryno.



Ryno Ltd  
Castlepoint Way, Castlepoint  
Ellon, United Kingdom  
AB41 9RG  
0203 967 3500  
specification@rynogroup.co.uk  
www.rynogroup.co.uk

SYSTEM CODE:

BSFL-ED

SYSTEM NAME:

BALCASMART FRAMELESS SOFFIT SYSTEM.

SYSTEM: EDGE DRAINAGE.

DRAWN BY:

SRT

REV

01

DATE

05.11.25

NOT TO SCALE

Ryno Ltd. Registered in England. Reg. No: 09623250. Reg. Address:  
Europa House, Alford Road, Cranleigh, GU6 8NO  
© Copyright & design right Ryno Ltd. 2021. All rights reserved.