



TERRASMART RAIL PAVING SYSTEM IGNO HIDDEN WIND UPLIFT RESTRAINT
SCALE 1:4

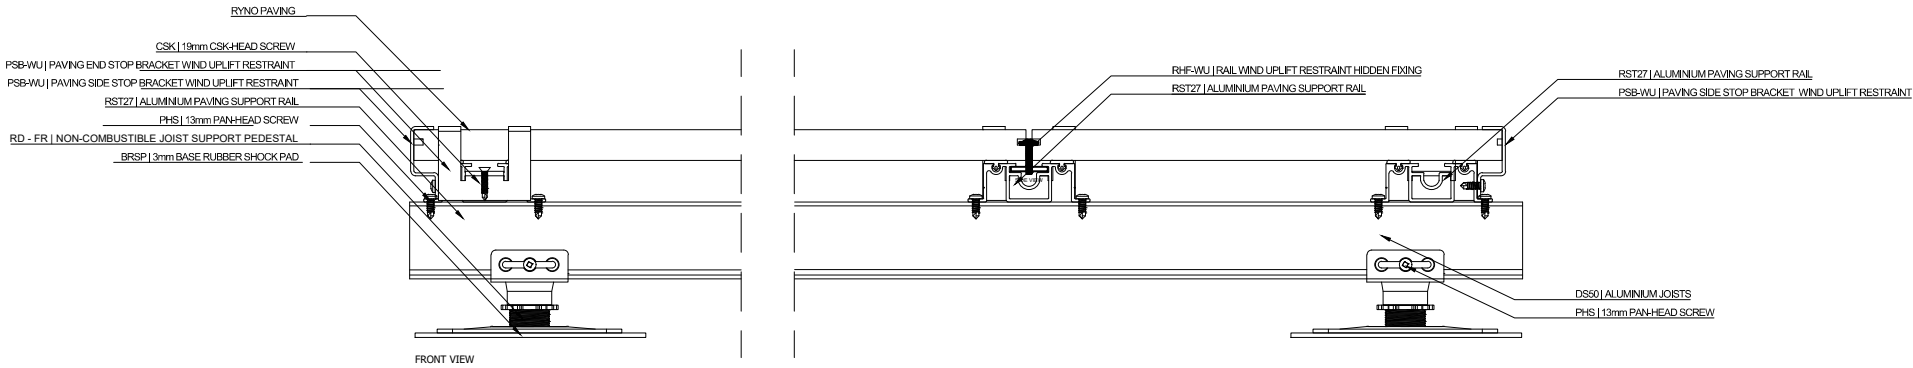

TERRASMART RAIL PAVING SYSTEM IGNO HIDDEN WIND UPLIFT RESTRAINT
SCALE 1:4

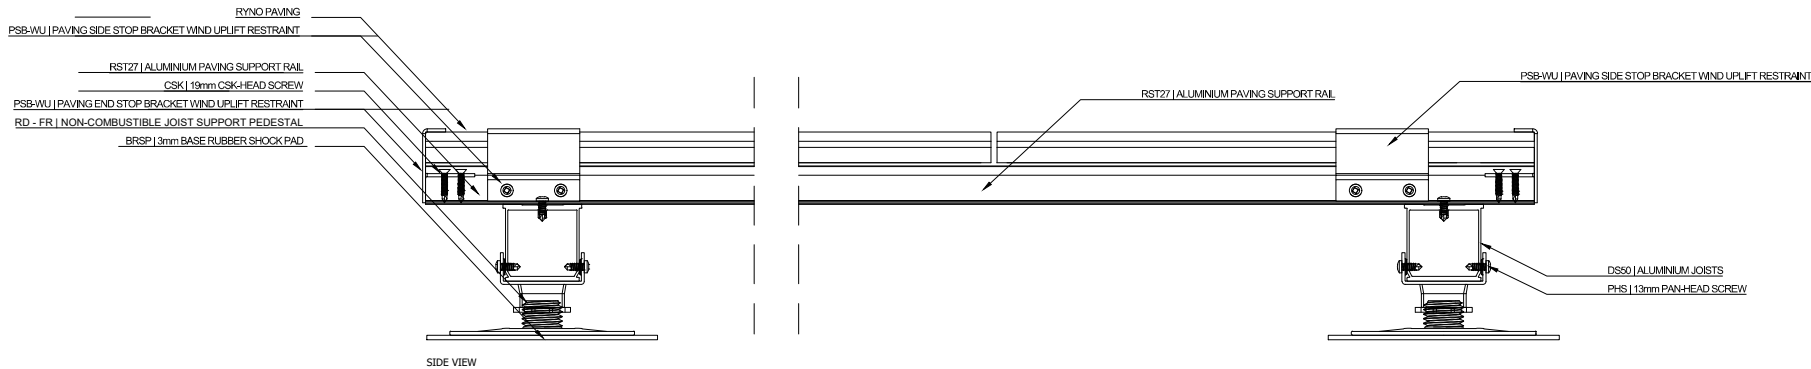

NOTES:

ALL DIMENSIONS IN MILLIMETRES
UNLESS OTHERWISE SPECIFIED

DRAWING MAY NOT BE TO SCALE. IF YOU REQUIRE MANUFACTURER
INFORMATION PLEASE CONTACT RYNO.



RYNO LTD
CASTLEPOINT WAY, CASTLEPOINT
ELLON, UNITED KINGDOM
AB41 9RG
0203 967 3500
SPECIFICATION@RYNOSYSTEMS.COM
WWW.RYNOSYSTEMS.COM

SYSTEM:

TERRASMART® RAIL
PAVING SYSTEM


VARIANT:

HIDDEN WIND UPLIFT RESTRAINT


DRAWN:	CHECKED:	DATE:
LM	AW	03.11.2025
SCALE:	SIZE:	SHEET:
SPECIFIED	A3	2 OF 2

RYNO LTD, REGISTERED IN ENGLAND, REG. NO: 09623250. REG. ADDRESS:
EUROPA HOUSE, ALFORD ROAD, CRANLEIGH, GU6 8NQ
© COPYRIGHT & DESIGN RIGHT RYNO LTD. 2021. ALL RIGHTS RESERVED.


ADC JOIST SUPPORT CLEAT
SCALE 1:10

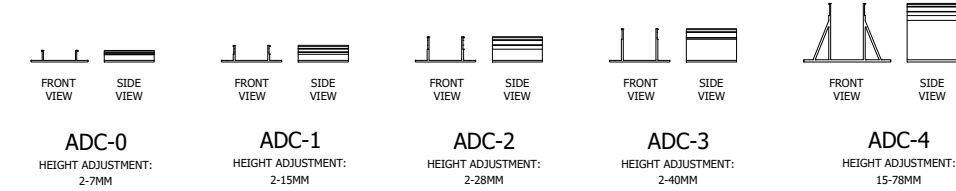


RD-FR NON-COMBUSTIBLE ADJUSTABLE JOIST SUPPORT PEDESTAL
SCALE 1:10

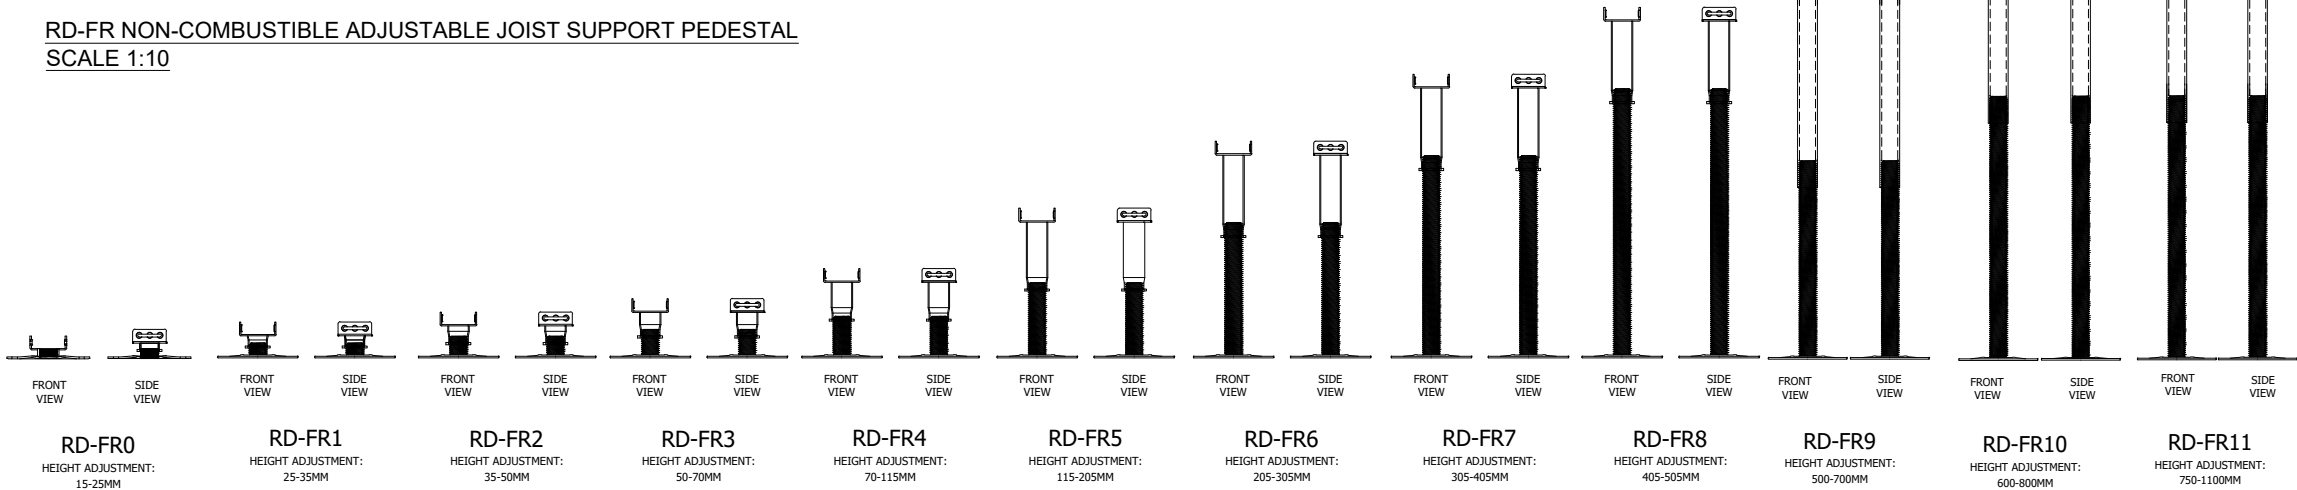

DS ALUMINIUM JOISTS
SCALE 1:10

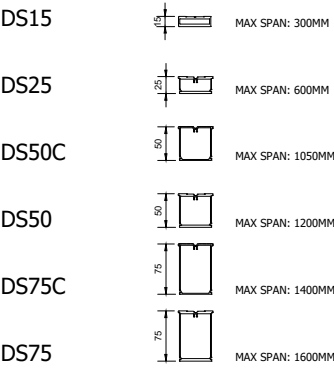

RST ALUMINIUM PAVING SUPPORT RAIL
SCALE 1:10

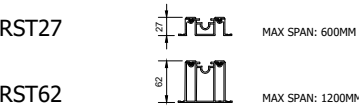

ACCESSORIES
SCALE 1:1

PSB-WU | PAVING END STOP BRACKET
WIND UPLIFT RESTRAINT

PSB-WU | PAVING SIDE STOP BRACKET
WIND UPLIFT RESTRAINT

HIDDEN WIND UPLIFT CLIP

E-FR | NON-COMBUSTIBLE PEDESTAL EXTENSION

FIXINGS
SCALE 1:5

CSK | 19mm CSK-HEAD SCREW

PHS | 13mm PAN-HEAD SCREW

OTHER
SCALE 1:10

BRSP | 3mm BASE RUBBER SHOCK PAD

RD - FR | NON-COMBUSTIBLE ADJUSTABLE
JOIST SUPPORT PEDESTAL

ADC | JOIST SUPPORT CLEAT



NOTES:
ALL DIMENSIONS IN MILLIMETRES
UNLESS OTHERWISE SPECIFIED

DRAWING MAY NOT BE TO SCALE. IF YOU REQUIRE MANUFACTURER
INFORMATION PLEASE CONTACT RYNO.



RYNO LTD
CASTLEPOINT WAY, CASTLEPOINT
ELLON, UNITED KINGDOM
AB41 9RG
0203 967 3500
SPECIFICATION@RYNOSYSTEMS.COM
WWW.RYNOSYSTEMS.COM

SYSTEM:

TERRASMART® RAIL
PAVING SYSTEM

VARIANT:

HIDDEN WIND UPLIFT RESTRAINT

DRAWN: LM	CHECKED: AW	DATE: 03.11.2025
SCALE: SPECIFIED	SIZE: A3	SHEET: 1 OF 2

RYNO LTD. REGISTERED IN ENGLAND. REG. NO. 09623250. REG. ADDRESS:
EUROPA HOUSE, ALFORD ROAD, CRANLEIGH, GU6 8NO
© COPYRIGHT & DESIGN RIGHT RYNO LTD. 2021. ALL RIGHTS RESERVED.