

## NOTES:

ALL DIMENSIONS IN MILLIMETRES UNLESS OTHERWISE SPECIFIED

A3 PRINT  
MATERIAL:

Various: See component data sheets.

Drawing may not be to scale. If you require manufacturer information please contact Ryno.



Ryno Ltd  
Castlepoint Way, Castlepoint  
Ellon, United Kingdom  
AB41 9RG  
0203 967 3500  
specification@rynogroup.co.uk  
www.rynogroup.co.uk

## SYSTEM:

Linear Track Balustrade:  
TerraSmart Rail Fix

## PROJECT:

Corner Details: - Example Only.

DRAWN BY:  
SRT


REV  
01

DATE  
12.11.25


SCALE 1:50

Ryno Ltd. Registered in England. Reg. No: 09623250. Reg. Address:  
Europa House, Alford Road, Cranleigh, GU6 8NO  
© Copyright & design right Ryno Ltd. 2021. All rights reserved.


1. SET OUT PEDESTALS IN POSTION READY TO  
ACCEPT FRAME & BEARER SECTIONS.

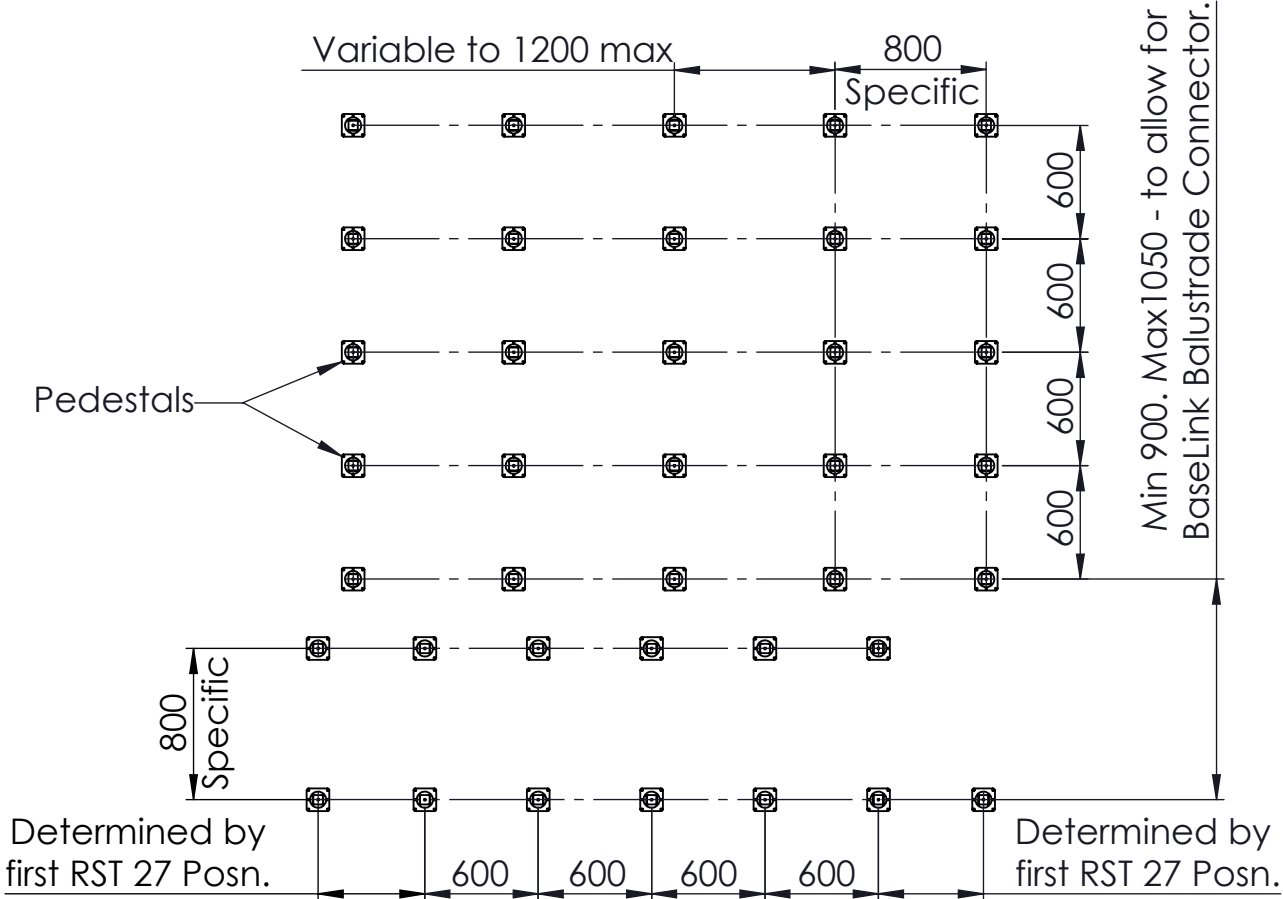


2. USING PHS 4.3 X 13 SCREWS, FIX FRAME SECTIONS TO PEDESTALS & LEVEL.  
LINK & STABILISE FRAME BY FITTING RST TOP RAILS. FIT BASELINK  
CONNECTORS INTO FRAME SECTIONS USING M10 X 35 DOME  
HEAD SCREWS.

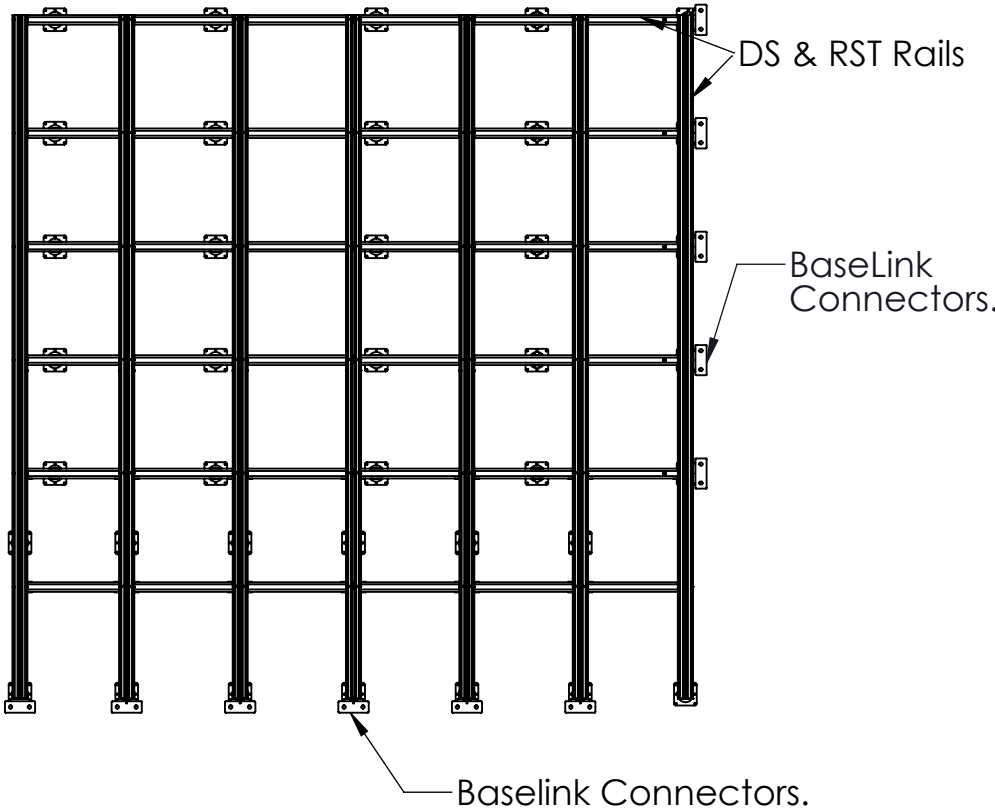

3. BALUSTRADE ASSEMBLY FITTED TO BASELINK CONNECTORS  
USING M16 BOLT ASSEMBLIES.

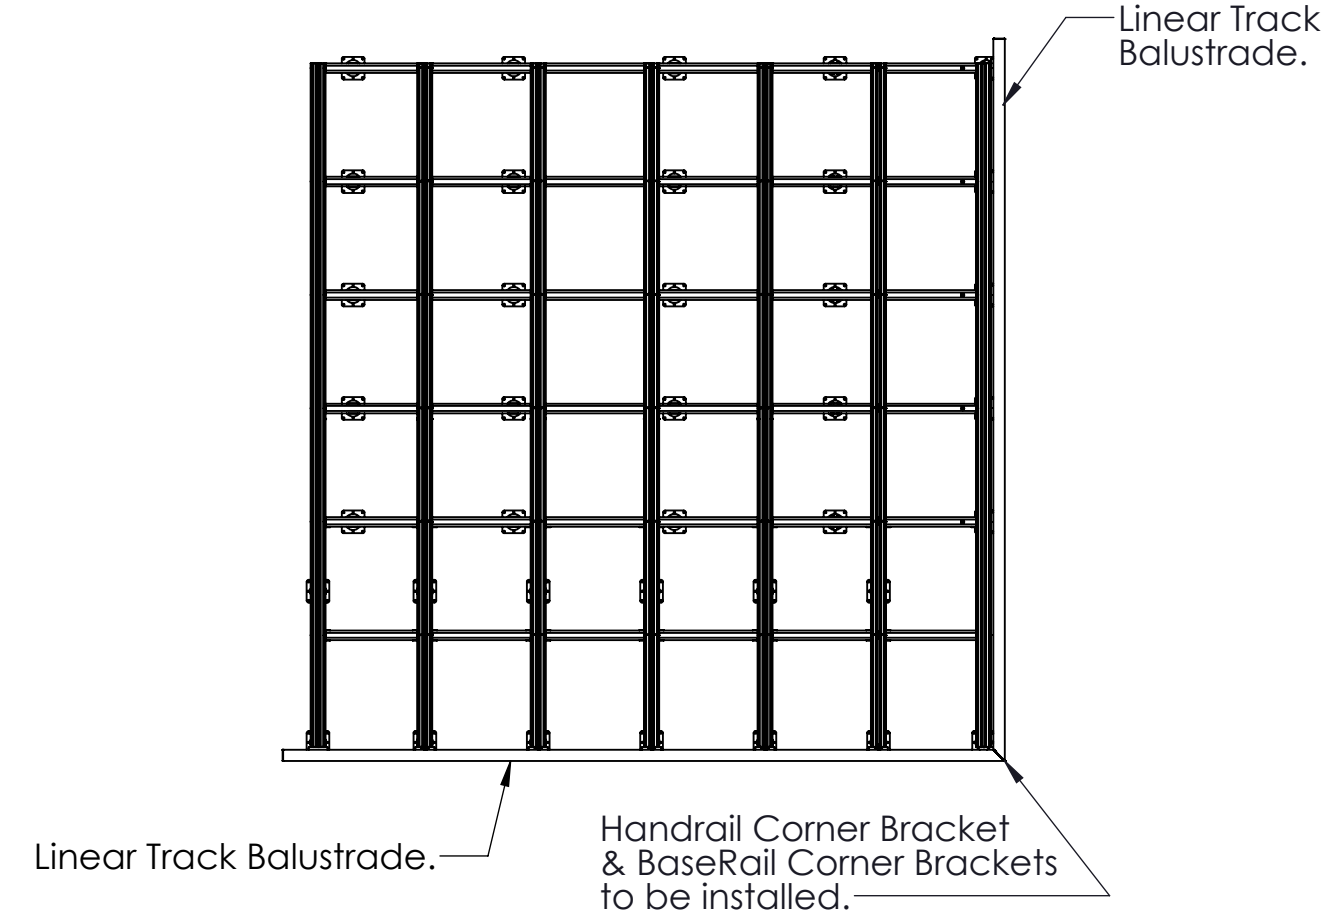

4. PAVERS FITTED & LOCATED WITH SPACERS.

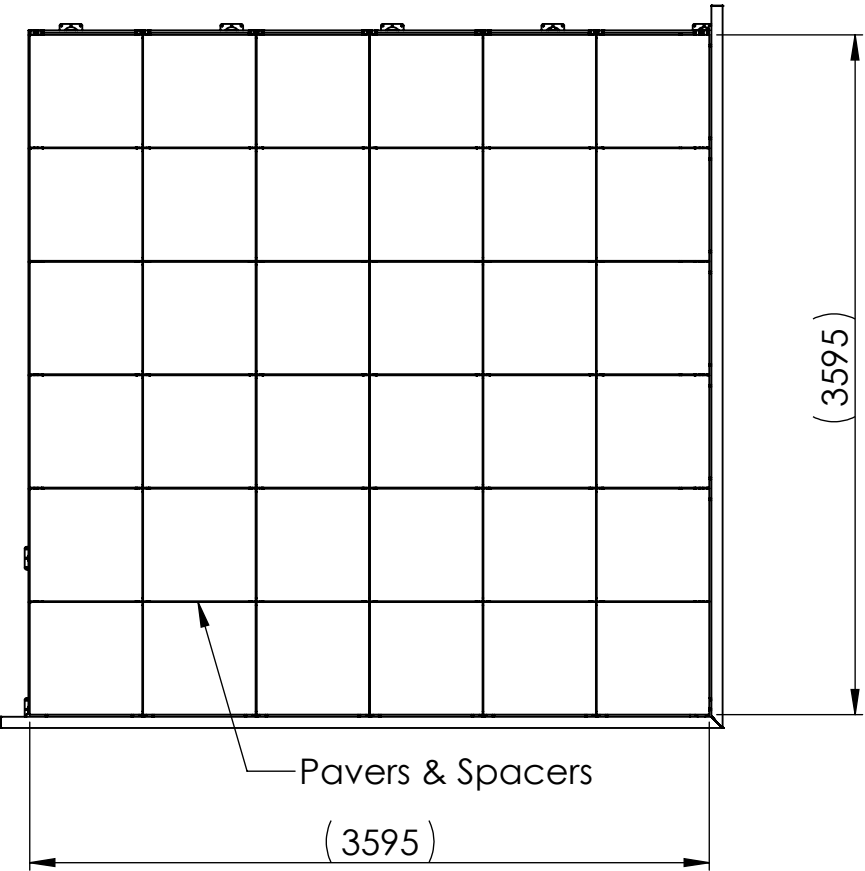

NOTES:

ALL DIMENSIONS IN MILLIMETRES UNLESS  
OTHERWISE SPECIFIED

A3 PRINT  
MATERIAL:

VARIOUS: SEE COMPONENT DATASHEETS

Drawing may not be to scale. If you require manufacturer  
information please contact Ryno.



Ryno Ltd  
Castlepoint Way, Castlepoint  
Ellon, United Kingdom  
AB41 9RG  
0203 967 3500  
specification@rynogroup.co.uk  
www.rynogroup.co.uk

SYSTEM:  
Linear Track Balustrade:  
TerraSmart Rail Fix

PROJECT:  
Corner Details: - Example Only.

DRAWN BY:	REV	DATE
LST	01	14.11.25

SCALE 1:40

Ryno Ltd. Registered in England. Reg. No: 09623250. Reg. Address:  
Europa House, Alford Road, Cranleigh, GU6 8NO  
© Copyright & design right Ryno Ltd. 2021. All rights reserved.