




NOTES:

ALL DIMENSIONS IN MILLIMETRES
UNLESS OTHERWISE SPECIFIED

RP-FR-WU | NON-COMBUSTIBLE WIND UPLIFT PAVING SUPPORT PEDESTAL

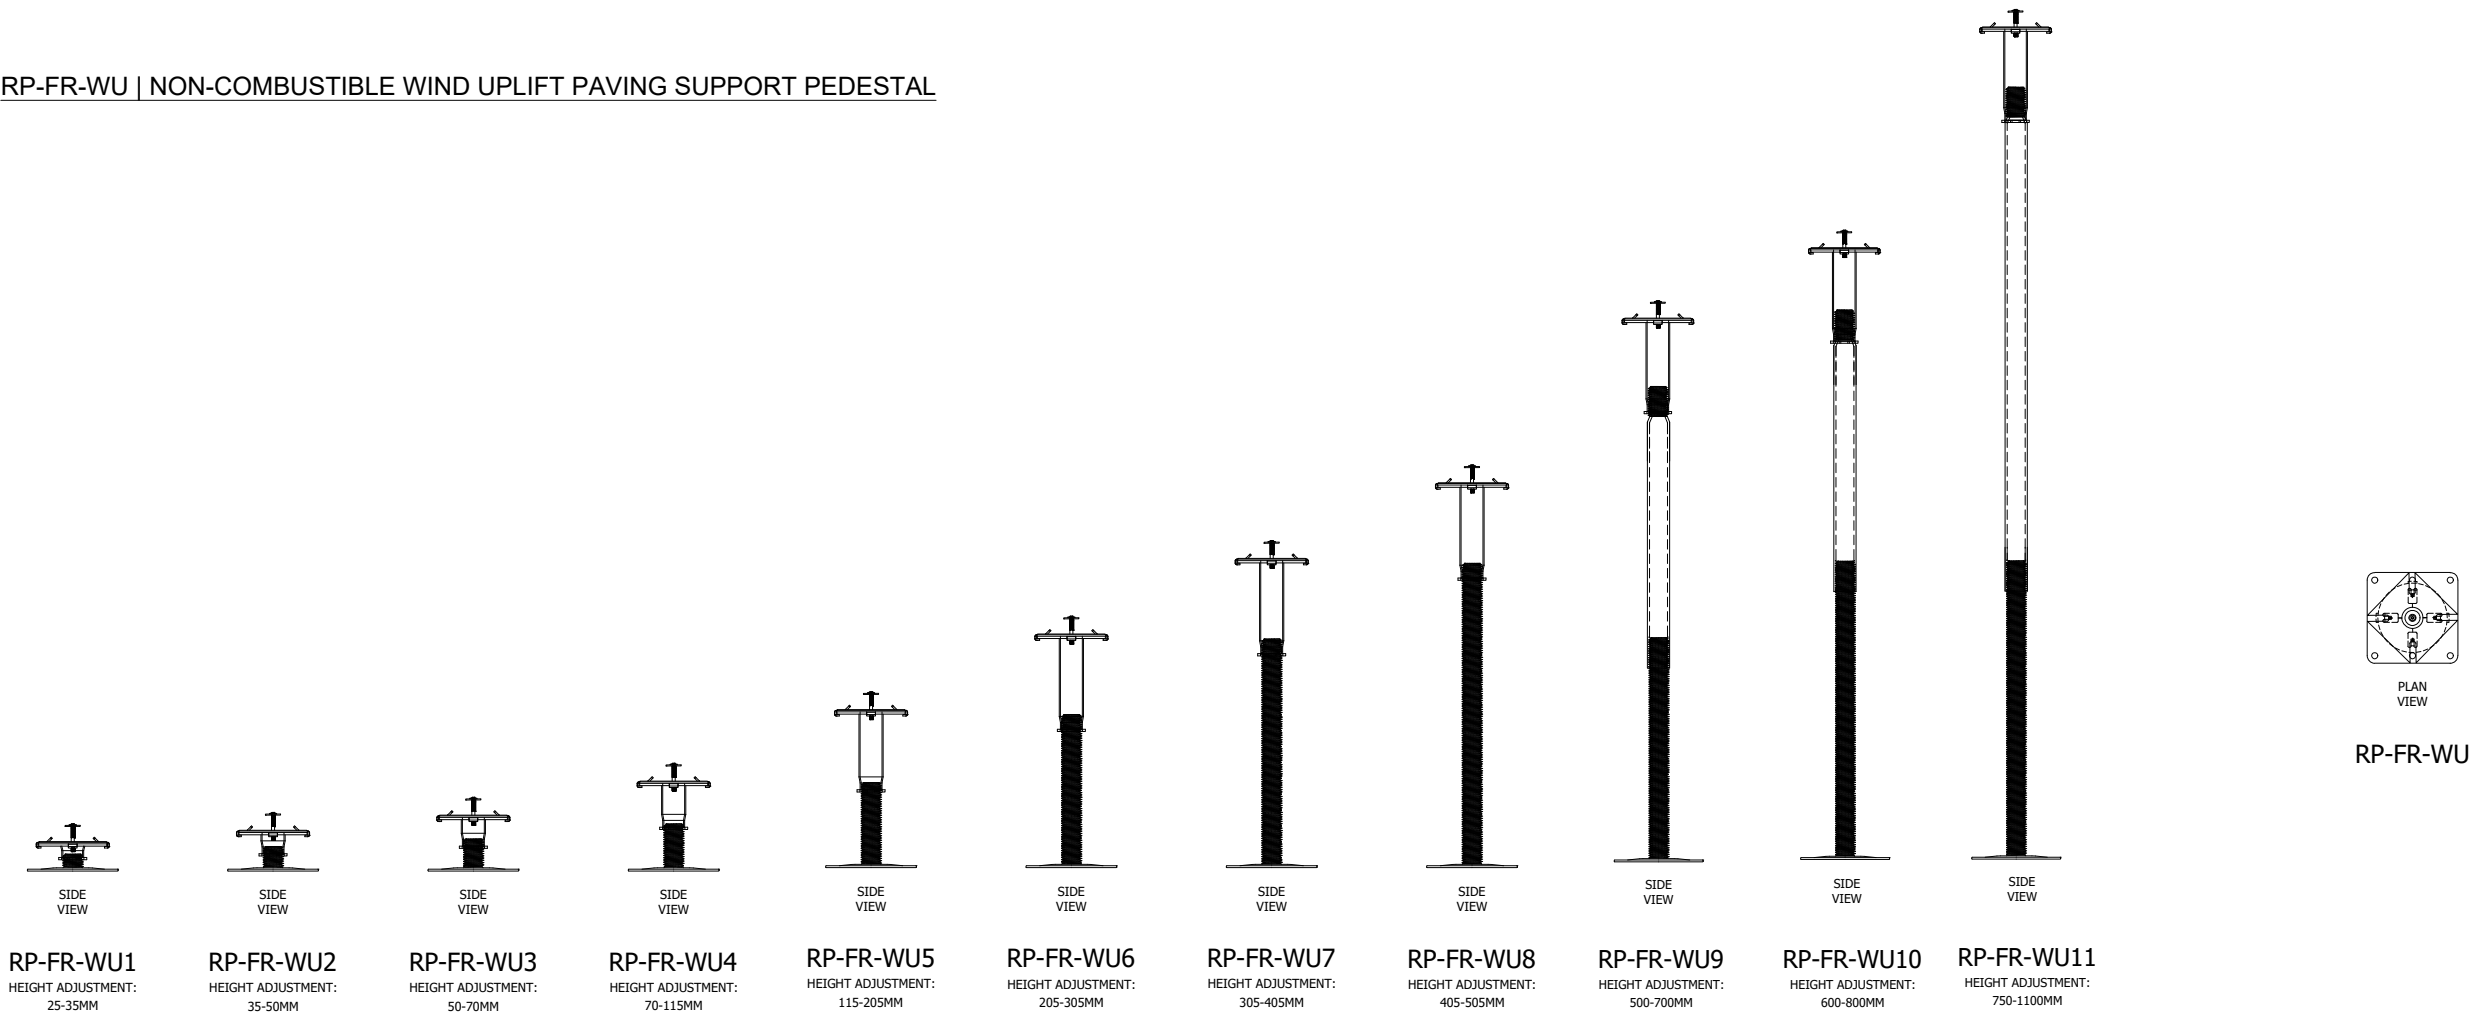

ACCESSORIES



SYSTEM:


TERRASMART®
PEDESTAL PAVING SYSTEM IGNO®

VARIANT:


VISUAL WIND UPLIFT RESTRAINT

DRAWN:	CHECKED:	DATE:
LM	AW	27.06.2024
SCALE:	SIZE:	SHEET:
1:10	A3	1 OF 2

RP-FR-WU | NON-COMBUSTIBLE WIND UPLIFT PAVING SUPPORT PEDESTAL
SCALE 1:5

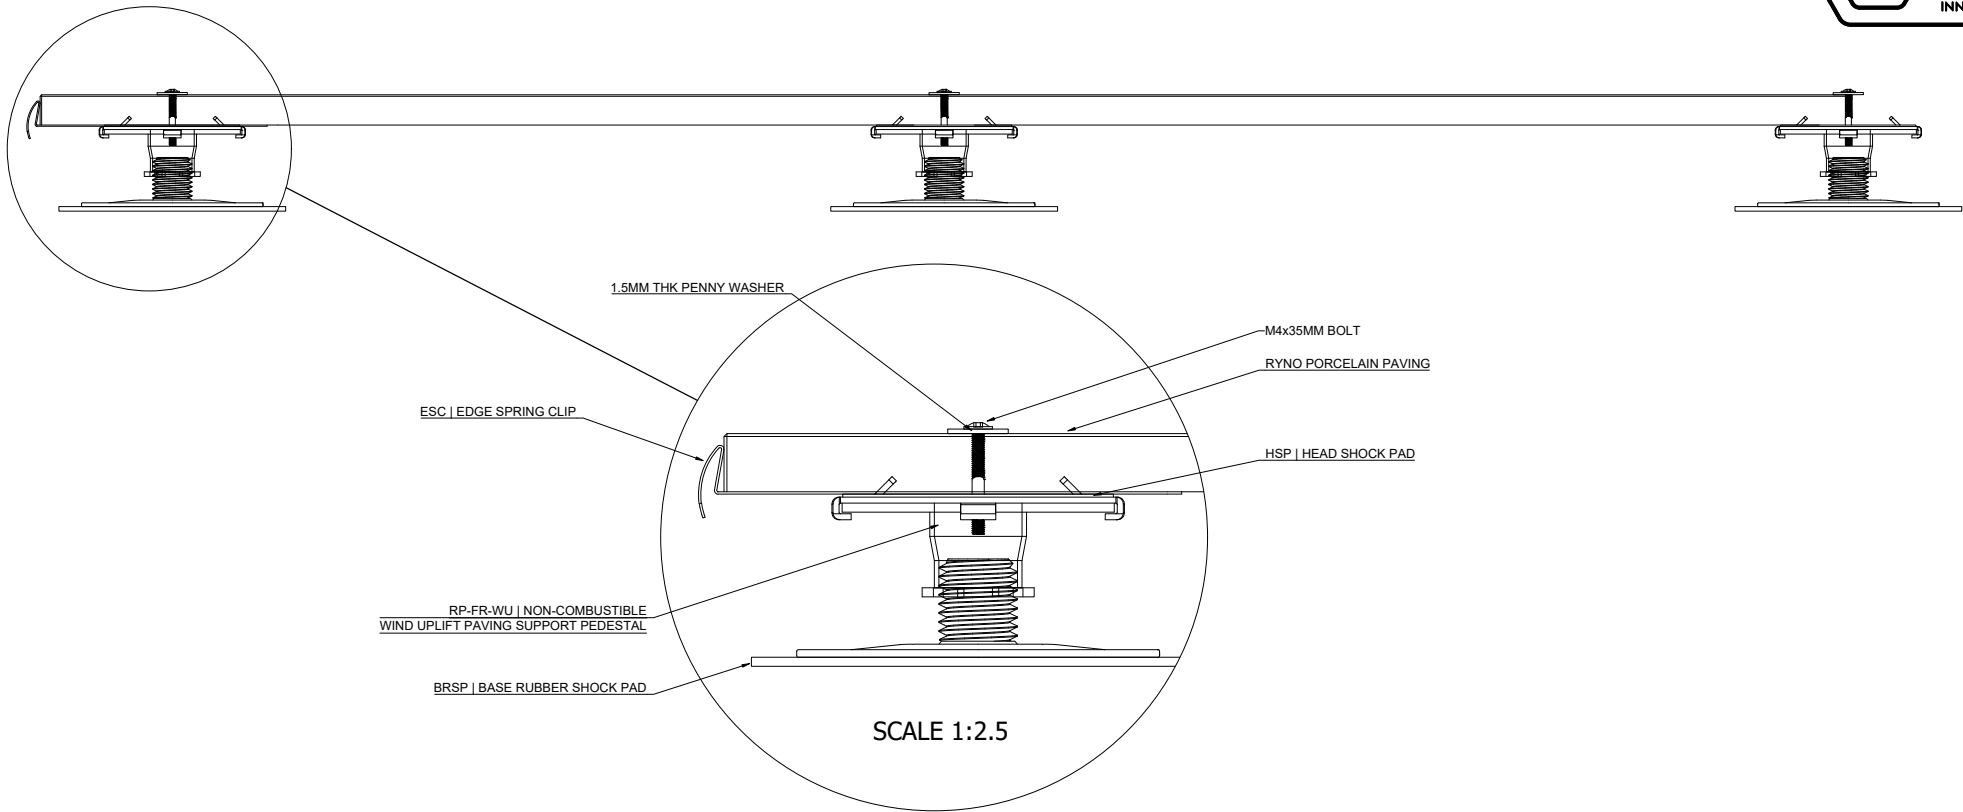

RP-FR-WU | NON-COMBUSTIBLE WIND UPLIFT PAVING SUPPORT PEDESTAL
SCALE 1:10

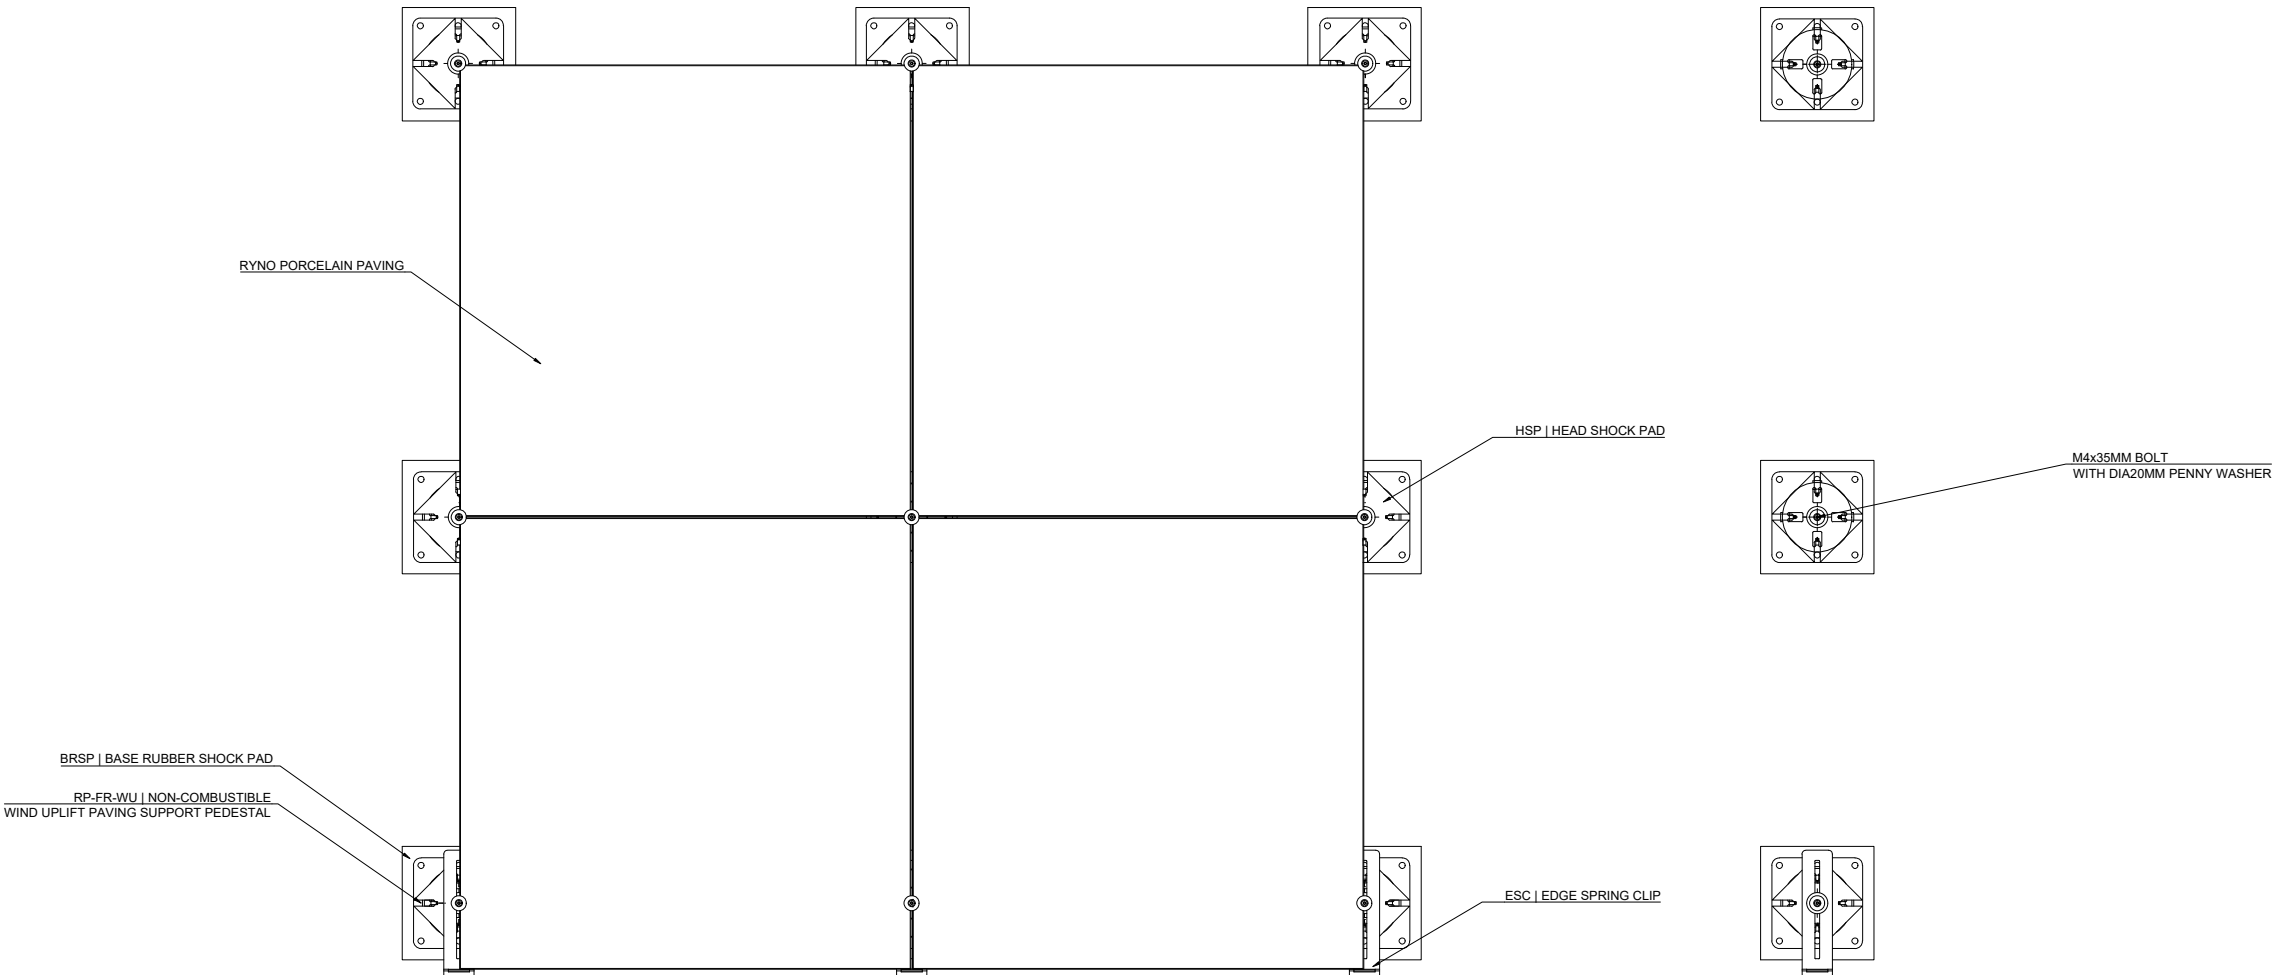

NOTES:

ALL DIMENSIONS IN MILLIMETRES
UNLESS OTHERWISE SPECIFIED

DRAWING MAY NOT BE TO SCALE. IF YOU REQUIRE MANUFACTURER
INFORMATION PLEASE CONTACT RYNO.



RYNO LTD
CASTLEPOINT WAY, CASTLEPOINT
ELLON, UNITED KINGDOM
AB41 9RG
0203 967 3500
SPECIFICATION@RYNOSYSTEMS.COM
WWW.RYNOSYSTEMS.COM

SYSTEM:

TERRASMART®
PEDESTAL PAVING SYSTEM IGNO®

VARIANT:

VISUAL WIND UPLIFT RESTRAINT

DRAWN:	CHECKED:	DATE:
LM	AW	27.06.2024
SCALE:	SIZE:	SHEET:
SPECIFIED	A3	2 OF 2

RYNO LTD. REGISTERED IN ENGLAND. REG. NO: 09623250. REG. ADDRESS:
EUROPA HOUSE, ALFORD ROAD, CRANLEIGH, GU6 8NG
© COPYRIGHT & DESIGN RIGHT RYNO LTD. 2021. ALL RIGHTS RESERVED.