



DS | ALUMINIUM JOISTS 1:5




FIXINGS 1:5

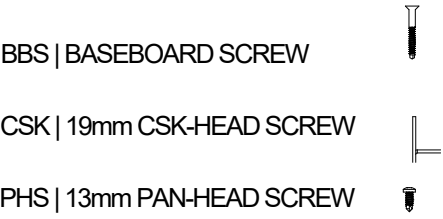


RST ALUMINIUM PAVING
SUPPORT RAIL 1:5

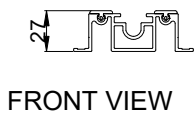


ACCESSORIES 1:10

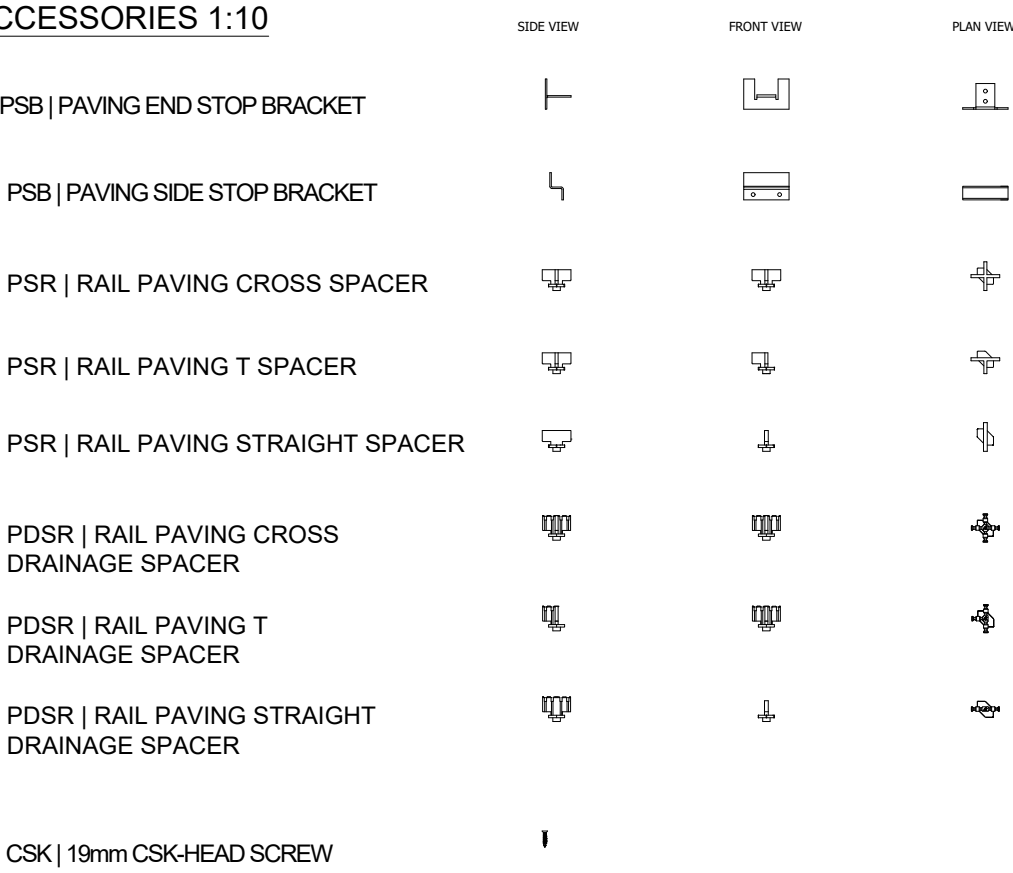


BB BASEBOARD 1:5

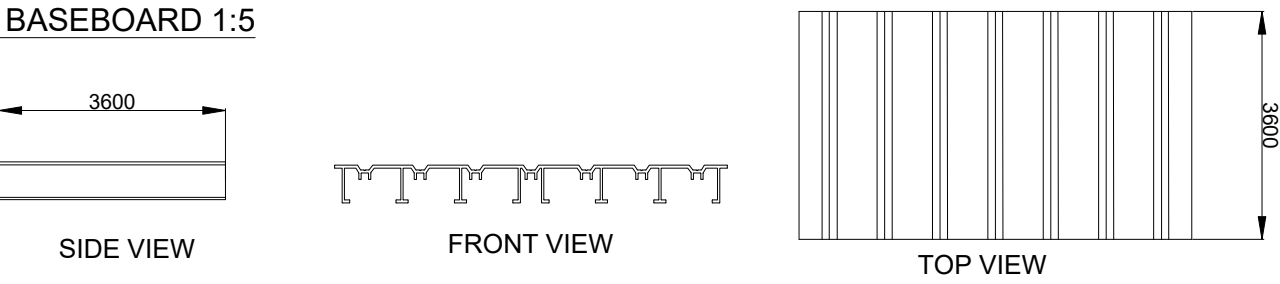

RDC JOIST CRADLES 1:10

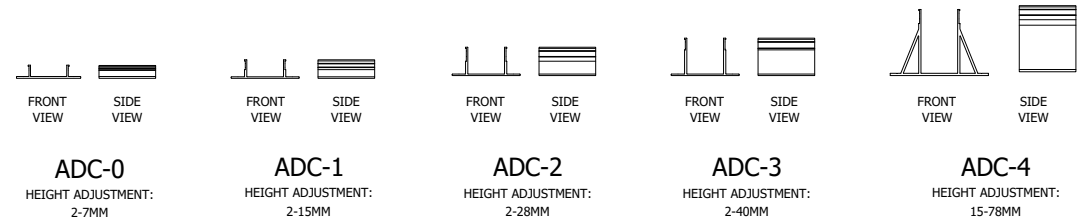

RD-FR NON-COMBUSTIBLE ADJUSTABLE JOIST SUPPORT PEDESTAL

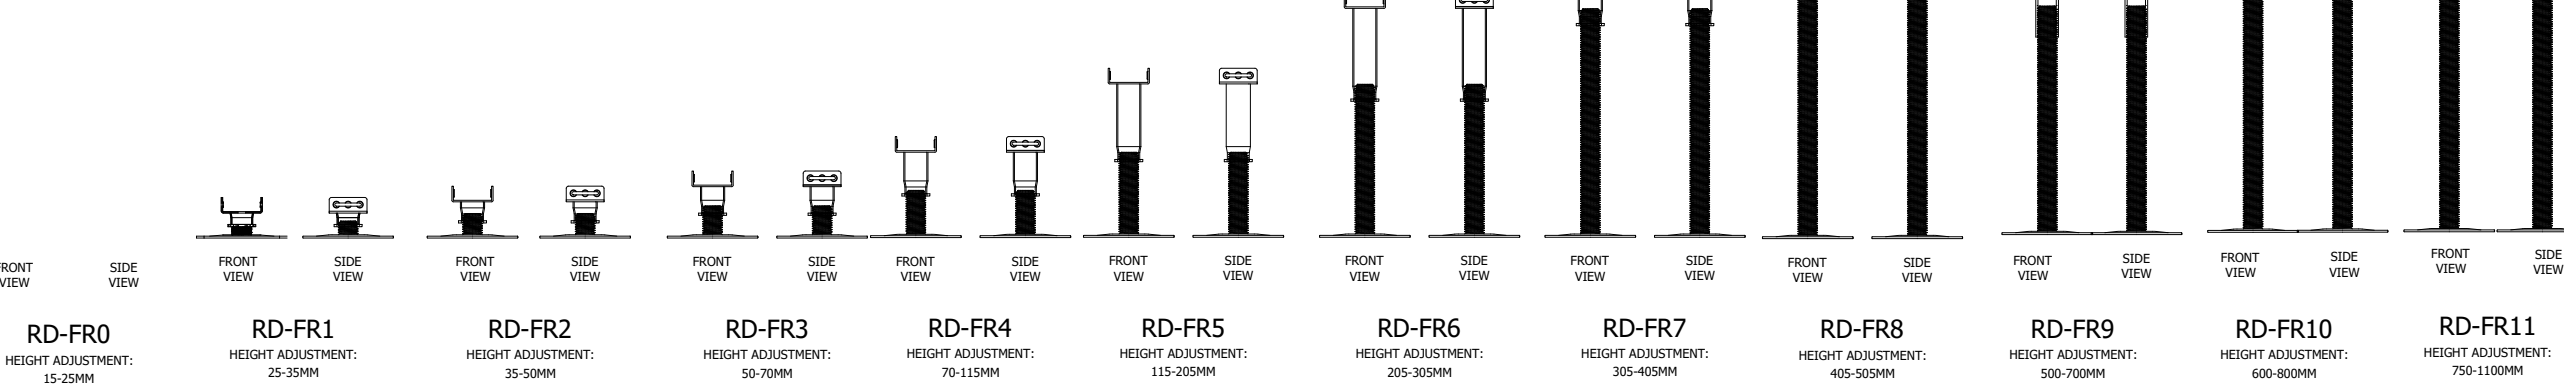

NOTES:

ALL DIMENSIONS IN MILLIMETRES
UNLESS OTHERWISE SPECIFIED

DRAWING MAY NOT BE TO SCALE. IF YOU REQUIRE MANUFACTURER
INFORMATION PLEASE CONTACT RYNO.




RYNO LTD
CASTLEPOINT WAY, CASTLEPOINT
ELLON, UNITED KINGDOM
AB41 9RG
0203 967 3500
SPECIFICATION@RYNOSYSTEMS.COM
WWW.RYNOSYSTEMS.COM

SYSTEM:


TERRASMART RAIL
PAVING SYSTEM -
BASEBOARD

DRAWN: GRR	CHECKED: AW	DATE: 05.02.2026
SCALE: SPECIFIED	SIZE: A3	SHEET: 1 OF 1
RYNO LTD. REGISTERED IN ENGLAND. REG. NO: 09623250. REG. ADDRESS: EUROPA HOUSE, ALFORD ROAD, CRANLEIGH, GU6 8NO © COPYRIGHT & DESIGN RIGHT RYNO LTD. 2021. ALL RIGHTS RESERVED.		

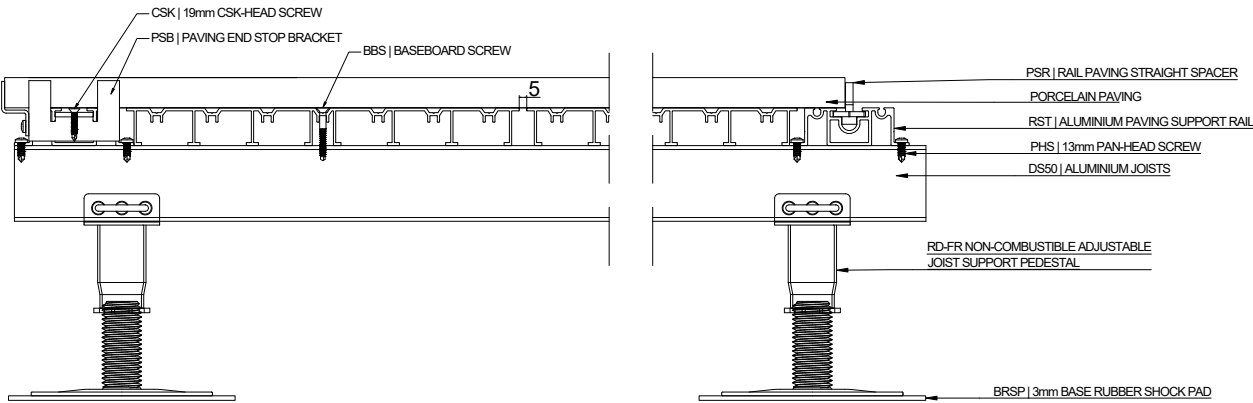


SIDE VIEW 1:5

W

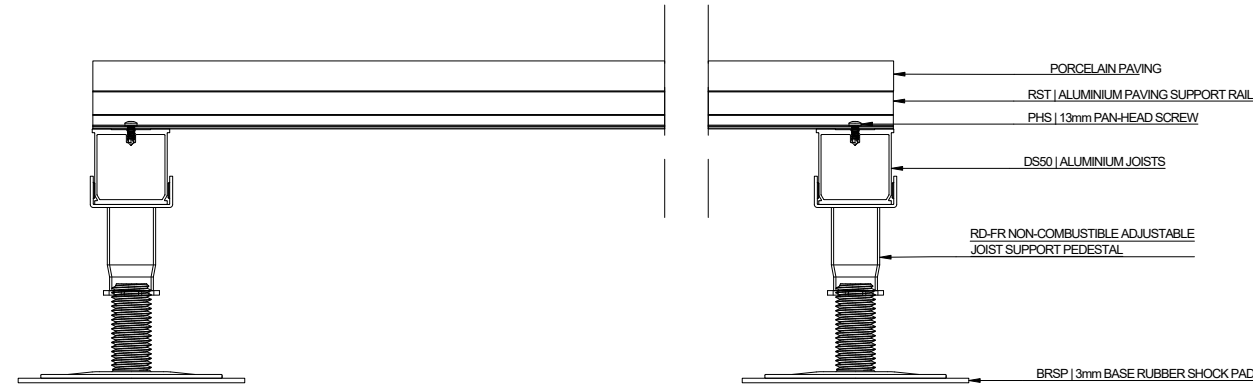

SIDE VIEW 1:5

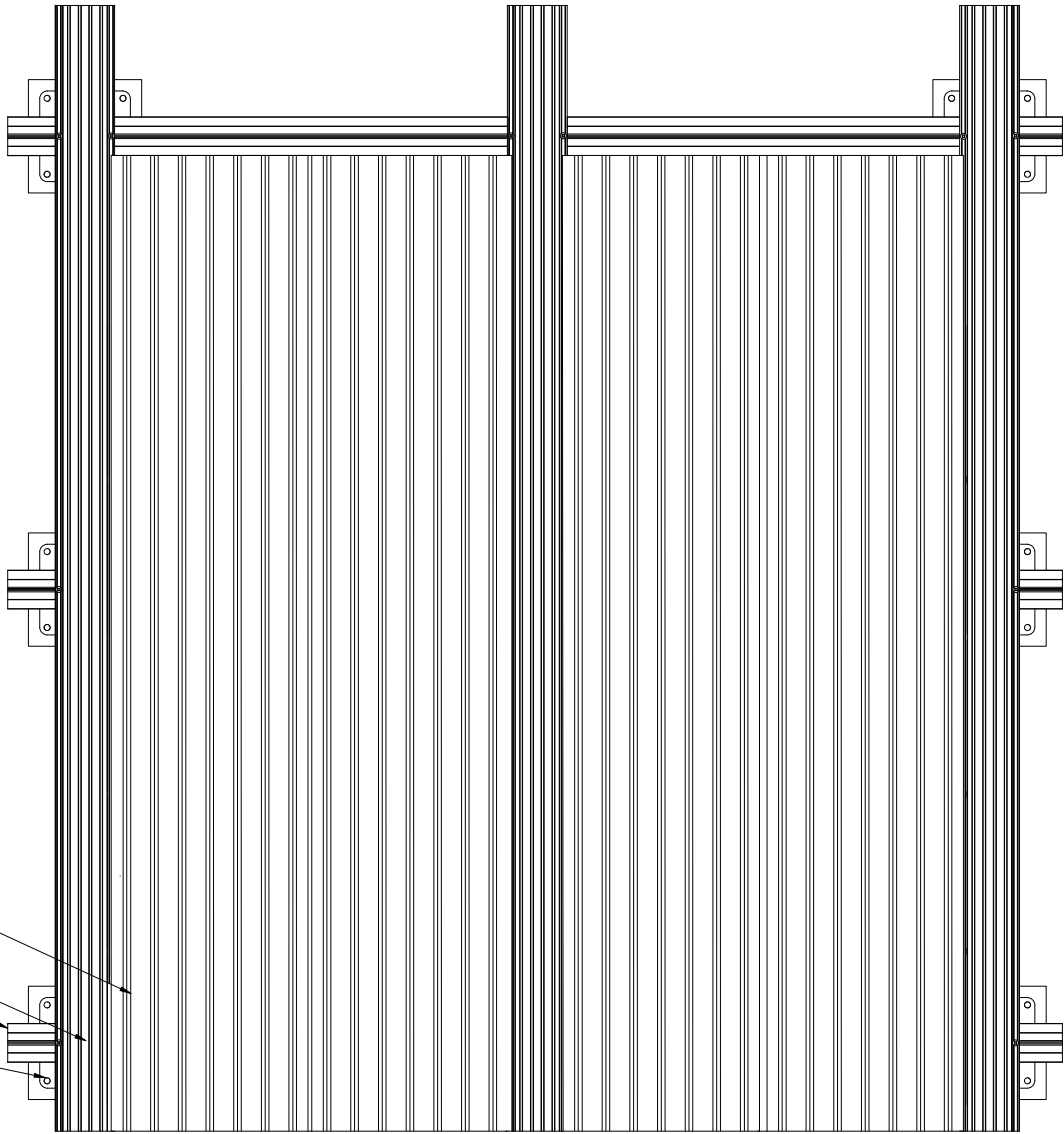

PLAN VIEW 1:10

NOTES:

ALL DIMENSIONS IN MILLIMETRES
UNLESS OTHERWISE SPECIFIED

DRAWING MAY NOT BE TO SCALE. IF YOU REQUIRE MANUFACTURER
INFORMATION PLEASE CONTACT RYNO.



RYNO LTD
CASTLEPOINT WAY, CASTLEPOINT
ELLON, UNITED KINGDOM
AB41 9RG
0203 967 3500
SPECIFICATION@RYNOSYSTEMS.COM
WWW.RYNOSYSTEMS.COM

SYSTEM:
**TERRASMART RAIL
PAVING SYSTEM -
BASEBOARD**

DRAWN: GMR	CHECKED: AW	DATE: 05.02.2026
SCALE: SPECIFIED	SIZE: A3	SHEET: 1 OF 1

RYNO LTD. REGISTERED IN ENGLAND. REG. NO: 09623250. REG. ADDRESS:
EUROPA HOUSE, ALFORD ROAD, CRANLEIGH, GU6 8NO
© COPYRIGHT & DESIGN RIGHT RYNO LTD. 2021. ALL RIGHTS RESERVED.