

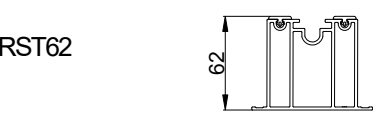






RST ALUMINIUM
PAVING SUPPORT RAIL 1:5

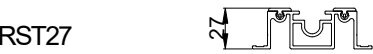


RDC JOIST CRADLES 1:10

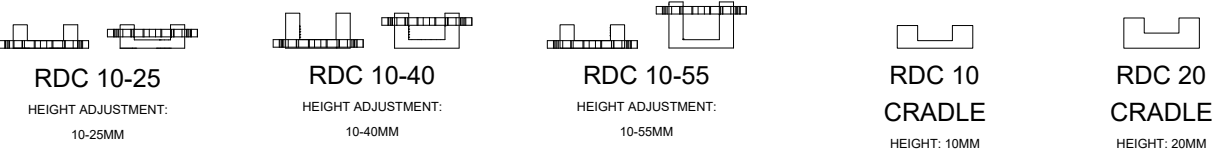

RDA-C SELF-LEVELLING ADJUSTABLE DECKING PEDESTALS 1:10

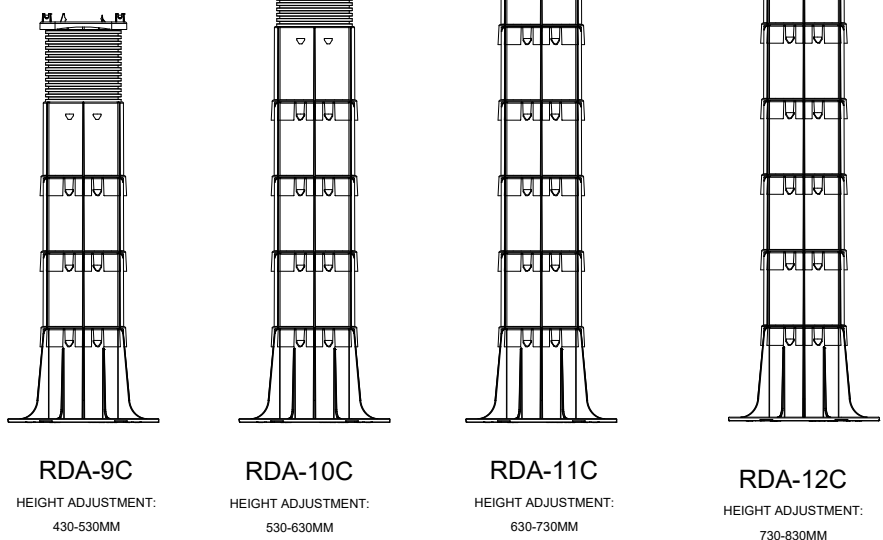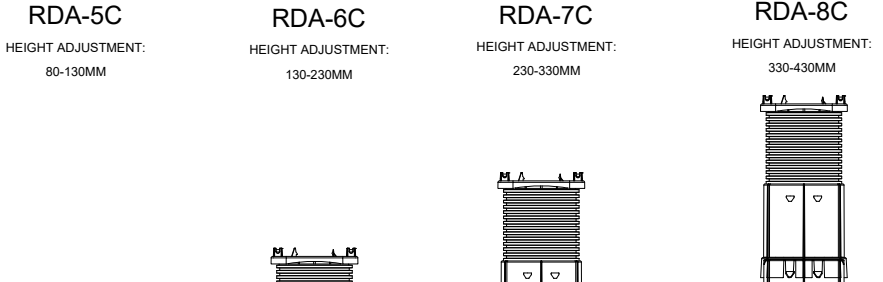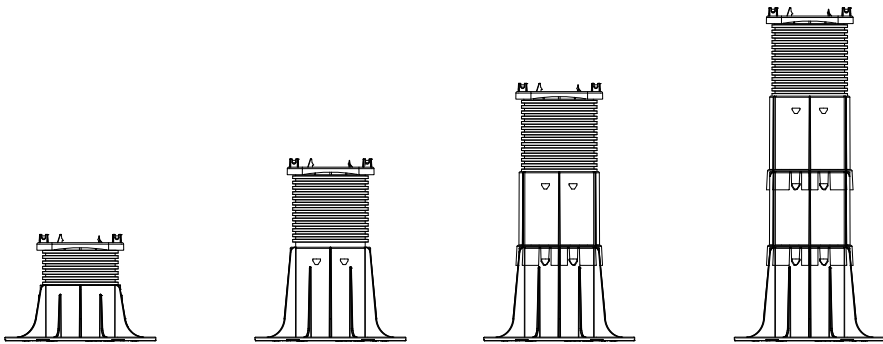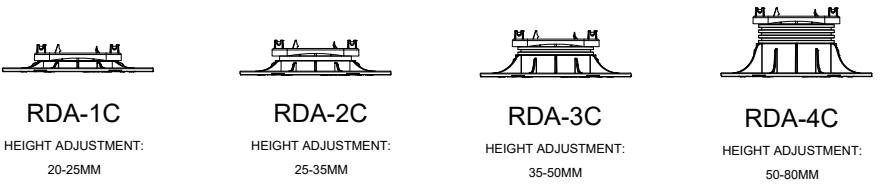

ACCESSORIES 1:10

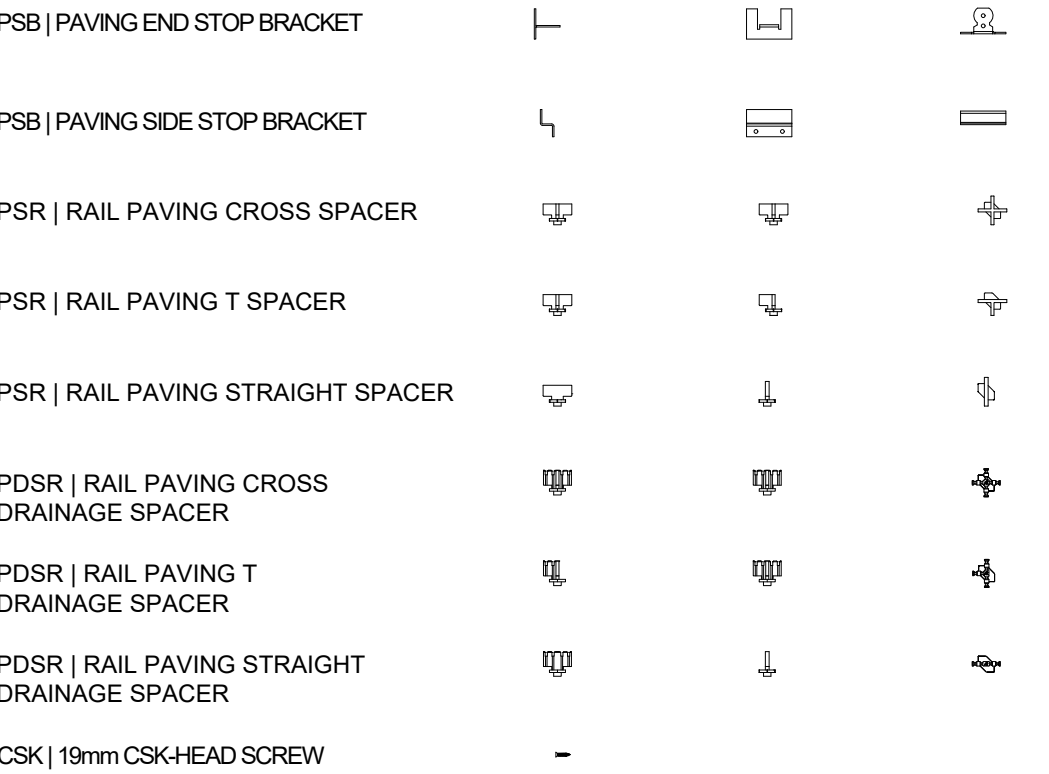

DS | ALUMINIUM JOISTS 1:5



NOTES:

ALL DIMENSIONS IN MILLIMETRES UNLESS OTHERWISE SPECIFIED

A3 PRINT
MATERIAL:

Drawing may not be to scale. If you require manufacturer information please contact Ryno.



Ryno Ltd
Castlepoint Way, Castlepoint
Ellon, United Kingdom
AB41 9RG
0203 967 3500
specification@rynogroup.co.uk
www.rynogroup.co.uk

SYSTEM:

TERRASMART® RAIL
PAVING SYSTEM:
LATTICE FRAME -
CONVENTIONAL

| | | |
|-----------|-----|------------|
| DRAWN BY: | REV | DATE |
| GRR | 02 | 05.02.2026 |

SCALE 1:5

Ryno Ltd. Registered in England. Reg. No: 09623250. Reg. Address: Europa House, Alford Road, Cranleigh, GU6 8NO
© Copyright & design right Ryno Ltd. 2021. All rights reserved.

TERRASMART RAIL PAVING SYSTEM IGNO - LATICE FRAME

NOTES:

ALL DIMENSIONS IN MILLIMETRES UNLESS OTHERWISE SPECIFIED

A3 PRINT MATERIAL:




Drawing may not be to scale. If you require manufacturer information please contact Ryno.

TERRASMART RAIL PAVING SYSTEM IGNO - LATICE FRAME



Ryno Ltd
Castlepoint Way, Castlepoint
Ellon, United Kingdom
AB41 9RG
0203 967 3500
specification@rynogroup.co.uk
www.rynogroup.co.uk

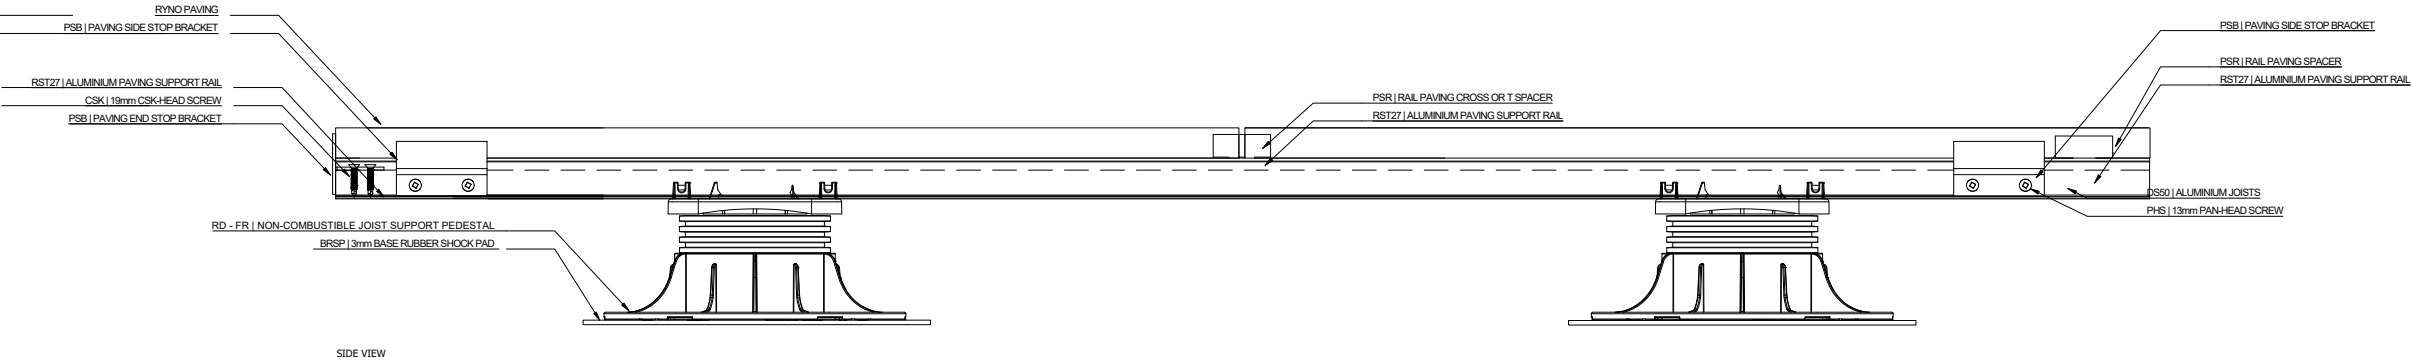

SYSTEM:

TERRASMART® RAIL
PAVING SYSTEM:
LATTICE FRAME -
CONVENTIONAL

| DRAWN BY: | REV | DATE |
|-----------|-----|------------|
| GRR | 02 | 05.02.2026 |

SCALE 1:5

Ryno Ltd. Registered in England. Reg. No: 09623250. Reg. Address: Europa House, Alford Road, Cranleigh, GU6 8NO
© Copyright & design right Ryno Ltd. 2021. All rights reserved.