




ADC JOIST SUPPORT CLEAT
SCALE 1:10

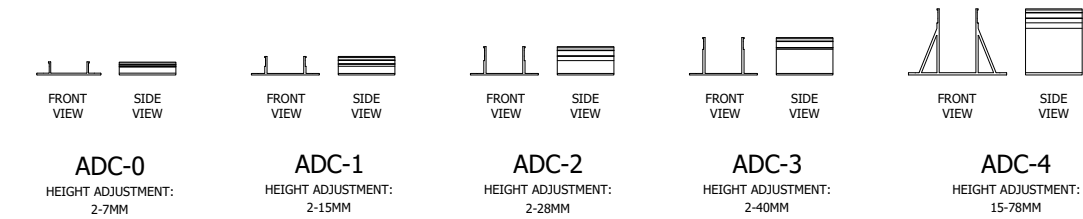


RD-FR NON-COMBUSTIBLE ADJUSTABLE JOIST SUPPORT PEDESTAL
SCALE 1:10

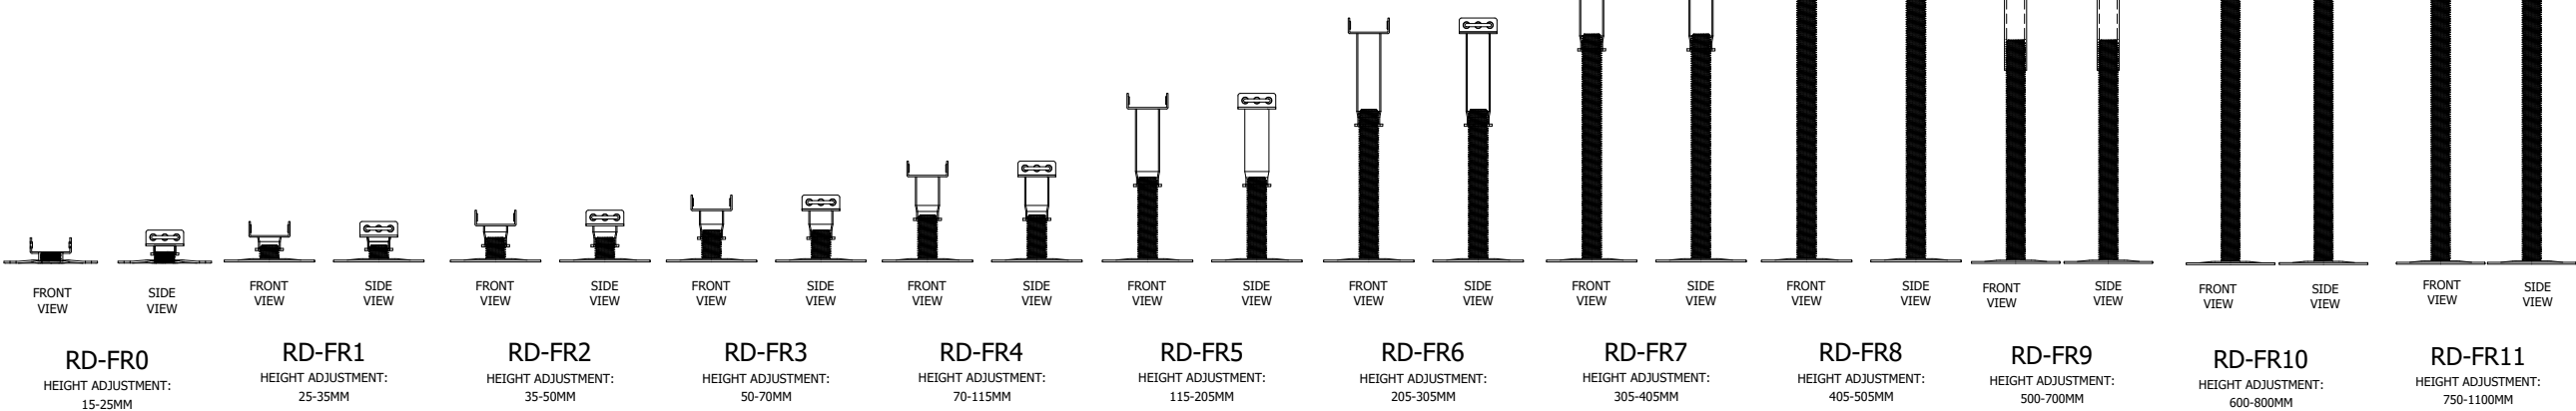


DS ALUMINIUM JOISTS
SCALE 1:10

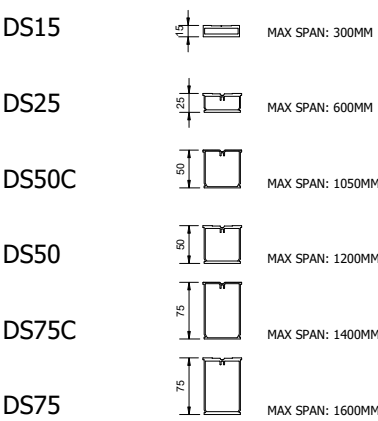


ACCESSORIES

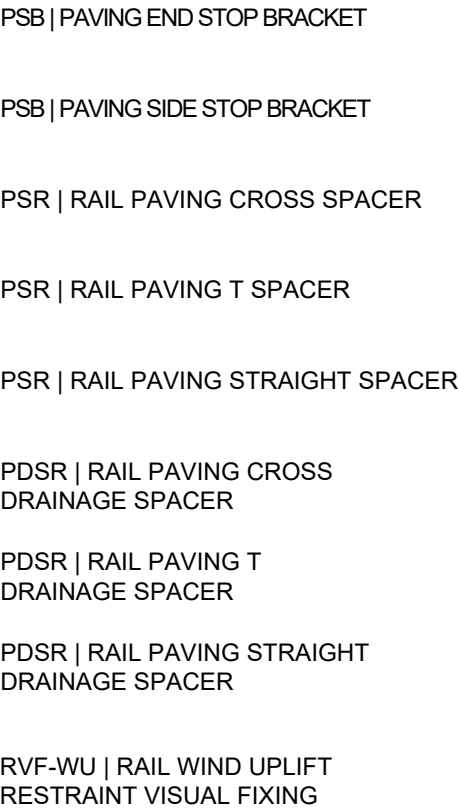


RST ALUMINIUM PAVING SUPPORT RAIL
SCALE 1:10

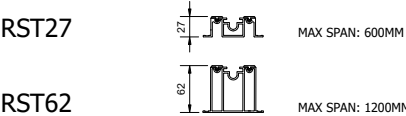

FIXINGS
SCALE 1:5

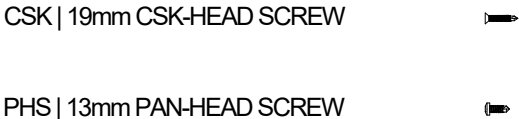

OTHER
SCALE 1:10

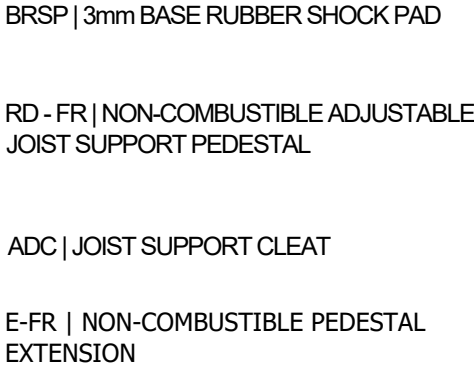

NOTES:

ALL DIMENSIONS IN MILLIMETRES
UNLESS OTHERWISE SPECIFIED

DRAWING MAY NOT BE TO SCALE. IF YOU REQUIRE MANUFACTURER
INFORMATION PLEASE CONTACT RYNO.



RYNO LTD
CASTLEPOINT WAY, CASTLEPOINT
ELLON, UNITED KINGDOM
AB41 9RG
0203 967 3500
SPECIFICATION@RYNOSYSTEMS.COM
WWW.RYNOSYSTEMS.COM

SYSTEM:

TERRASMART® RAIL
PAVING SYSTEM


VARIANT:

VISUAL WIND UPLIFT RESTRAINT
LATTICE FRAME


DRAWN: GRR	CHECKED: AW	DATE: 05.02.2026
SCALE: SPECIFIED	SIZE: A3	SHEET: 1 OF 2

RYNO LTD. REGISTERED IN ENGLAND. REG. NO: 09623250. REG. ADDRESS:
EUROPA HOUSE, ALFORD ROAD, CRANLEIGH, GU6 8NO
© COPYRIGHT & DESIGN RIGHT RYNO LTD. 2021. ALL RIGHTS RESERVED.

TERRASMART RAIL PAVING SYSTEM IGNO VISUAL WIND UPLIFT RESTRAINT
SCALE 1:4

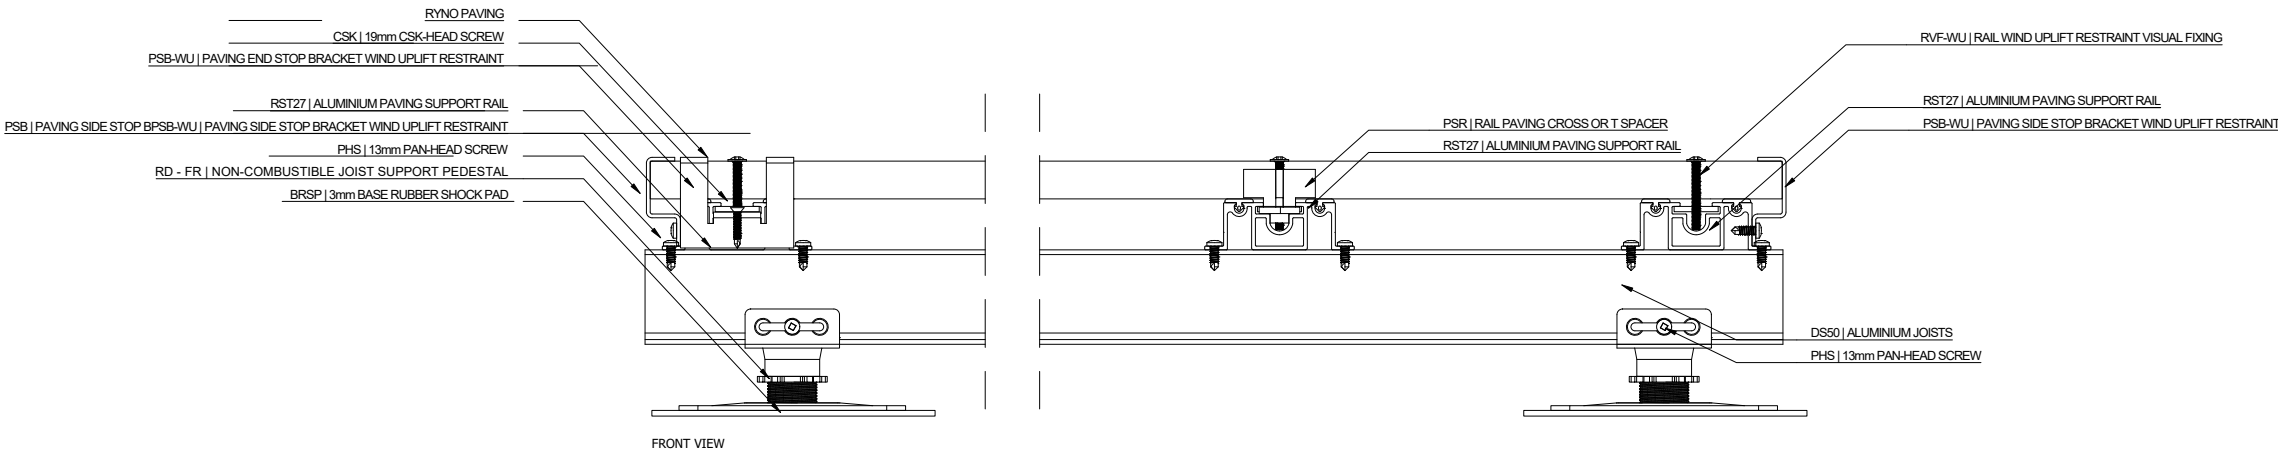

TERRASMART RAIL PAVING SYSTEM IGNO VISUAL WIND UPLIFT RESTRAINT
SCALE 1:4

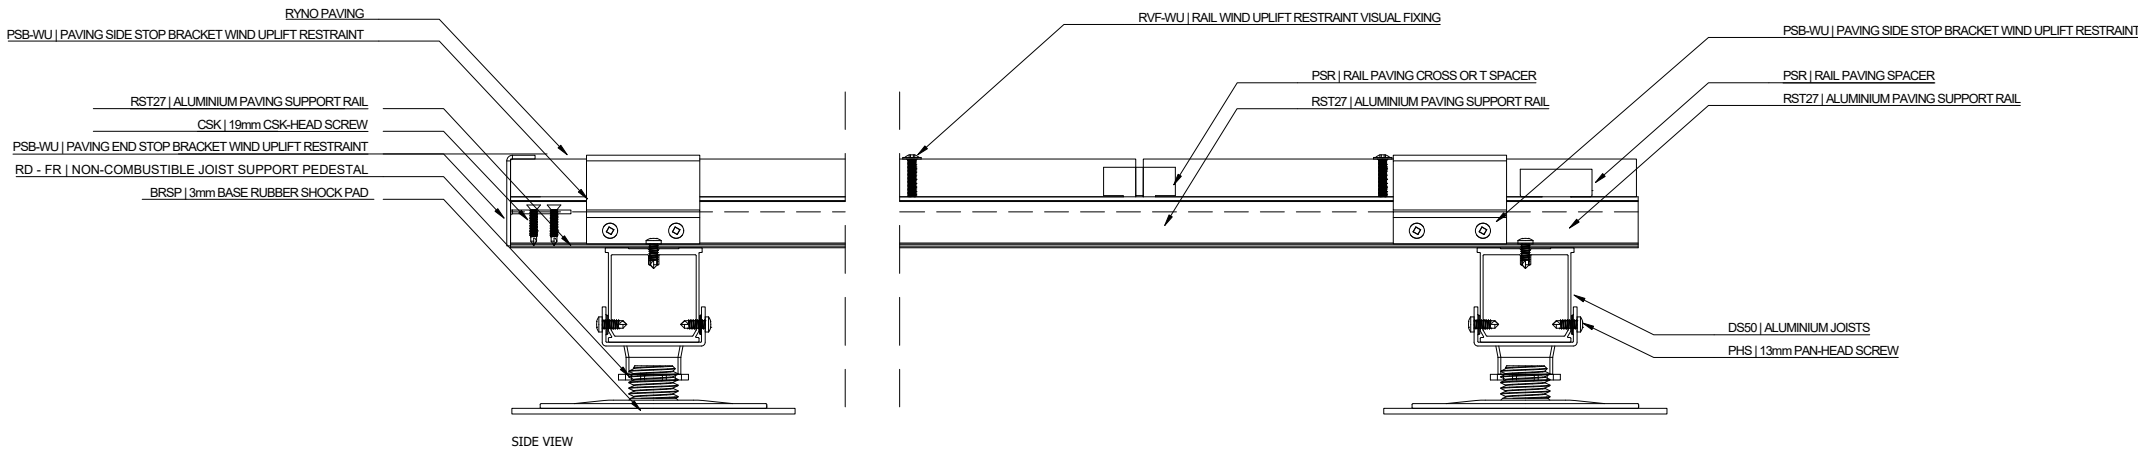

NOTES:

ALL DIMENSIONS IN MILLIMETRES
UNLESS OTHERWISE SPECIFIED

DRAWING MAY NOT BE TO SCALE. IF YOU REQUIRE MANUFACTURER
INFORMATION PLEASE CONTACT RYNO.



RYNO LTD
CASTLEPOINT WAY, CASTLEPOINT
ELLON, UNITED KINGDOM
AB41 9RG
0203 967 3500
SPECIFICATION@RYNOSYSTEMS.COM
WWW.RYNOSYSTEMS.COM

SYSTEM:

TERRASMART® RAIL
PAVING SYSTEM

VARIANT:

VISUAL WIND UPLIFT RESTRAINT
LATTICE FRAME

DRAWN:	CHECKED:	DATE:
GRR	AW	05.02.2026
SCALE:	SIZE:	SHEET:
SPECIFIED	A3	2 OF 2

RYNO LTD. REGISTERED IN ENGLAND. REG. NO: 09623250. REG. ADDRESS:
EUROPA HOUSE, ALFORD ROAD, CRANLEIGH, GU6 8NO
© COPYRIGHT & DESIGN RIGHT RYNO LTD. 2021. ALL RIGHTS RESERVED.